


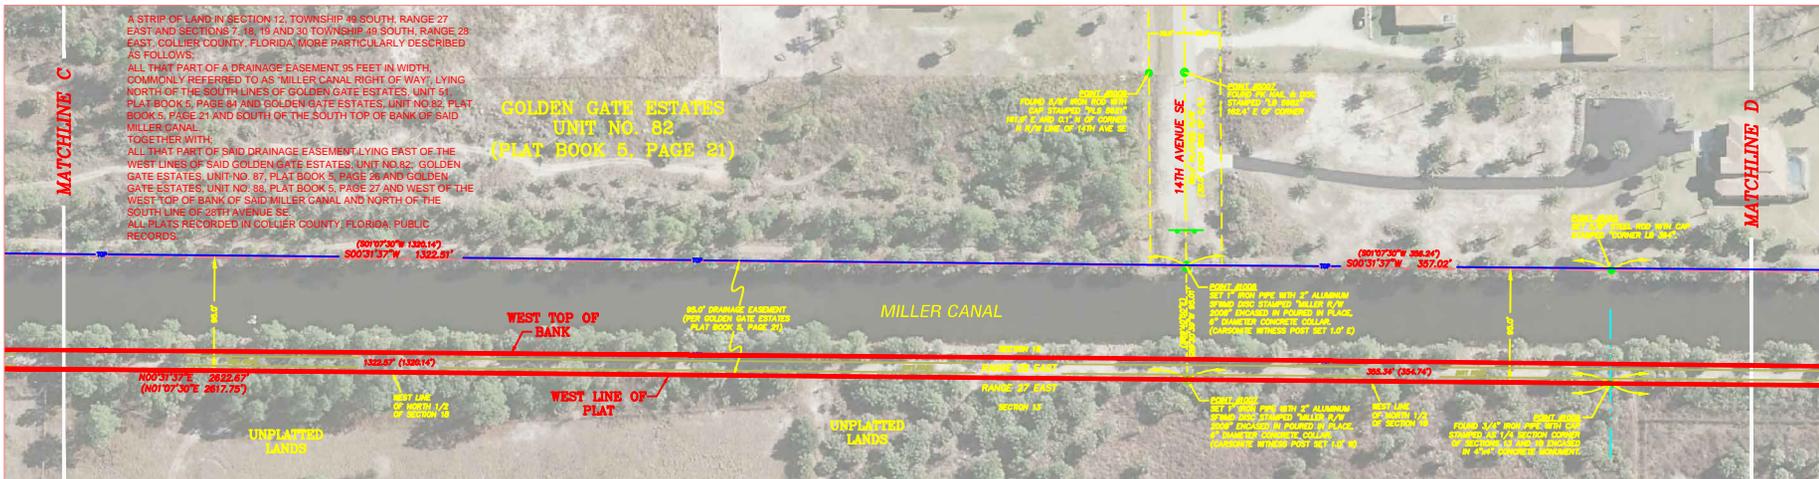


NORTH

NOT TO SCALE

SCHEDULE 1
MILLER CANAL
 THIS IS NOT A SURVEY



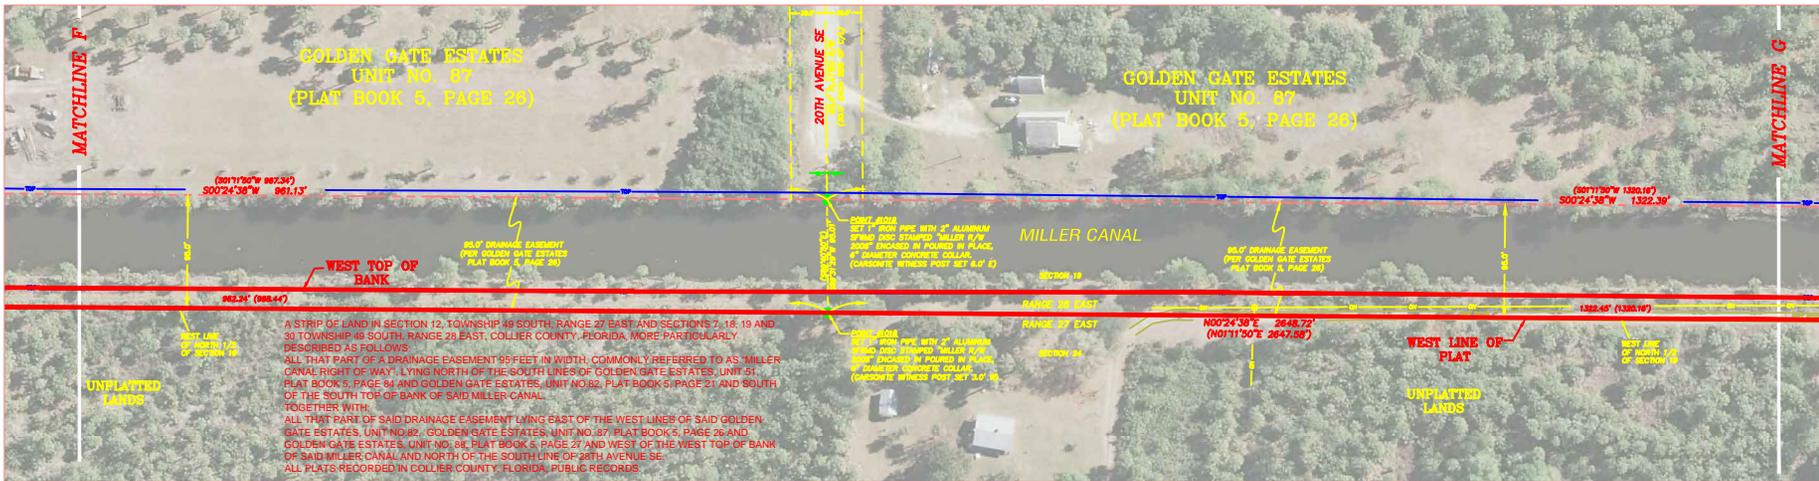

NORTH

NOT TO SCALE

SCHEDULE 1
MILLER CANAL
 THIS IS NOT A SURVEY





NORTH

NOT TO SCALE

SCHEDULE 1

MILLER CANAL

THIS IS NOT A SURVEY

