

FIGURE 1: THE SELECTED PLAN-ALTERNATIVE O PHASE I

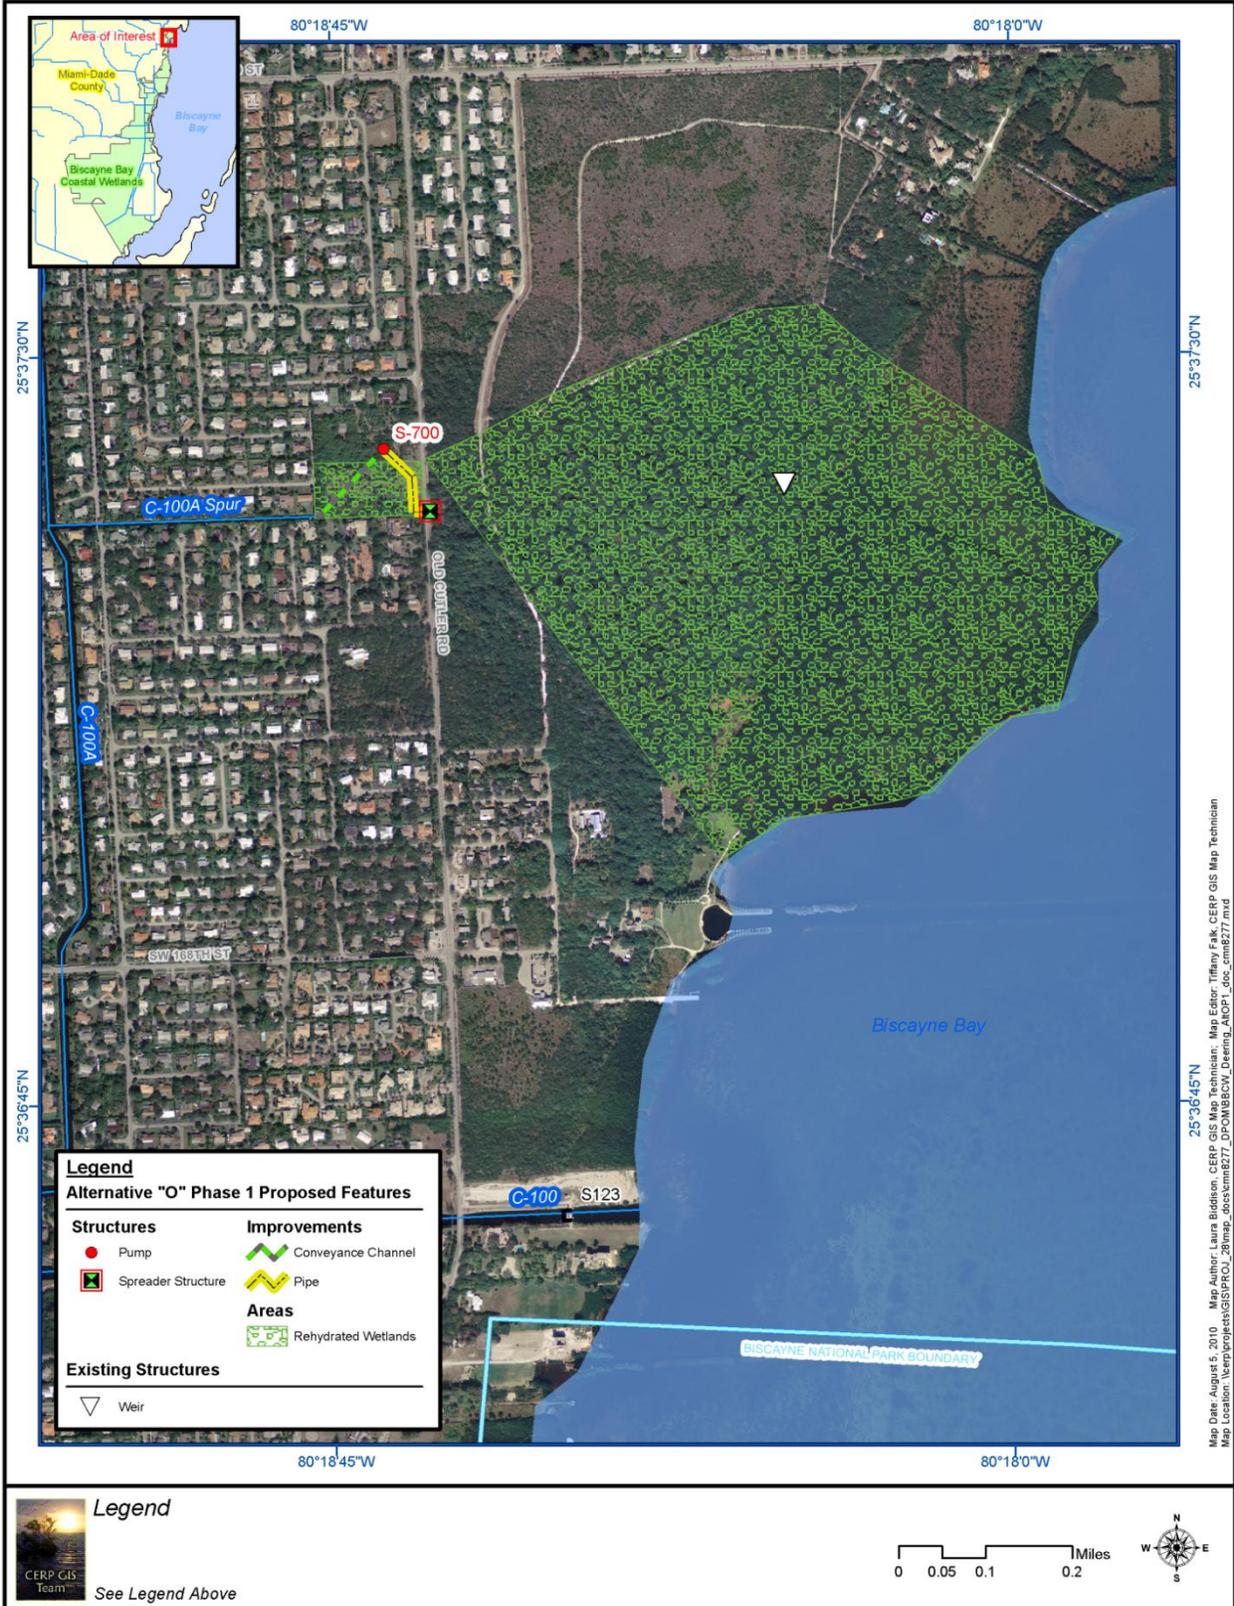


FIGURE 2: DEERING ESTATE PROJECT FEATURES

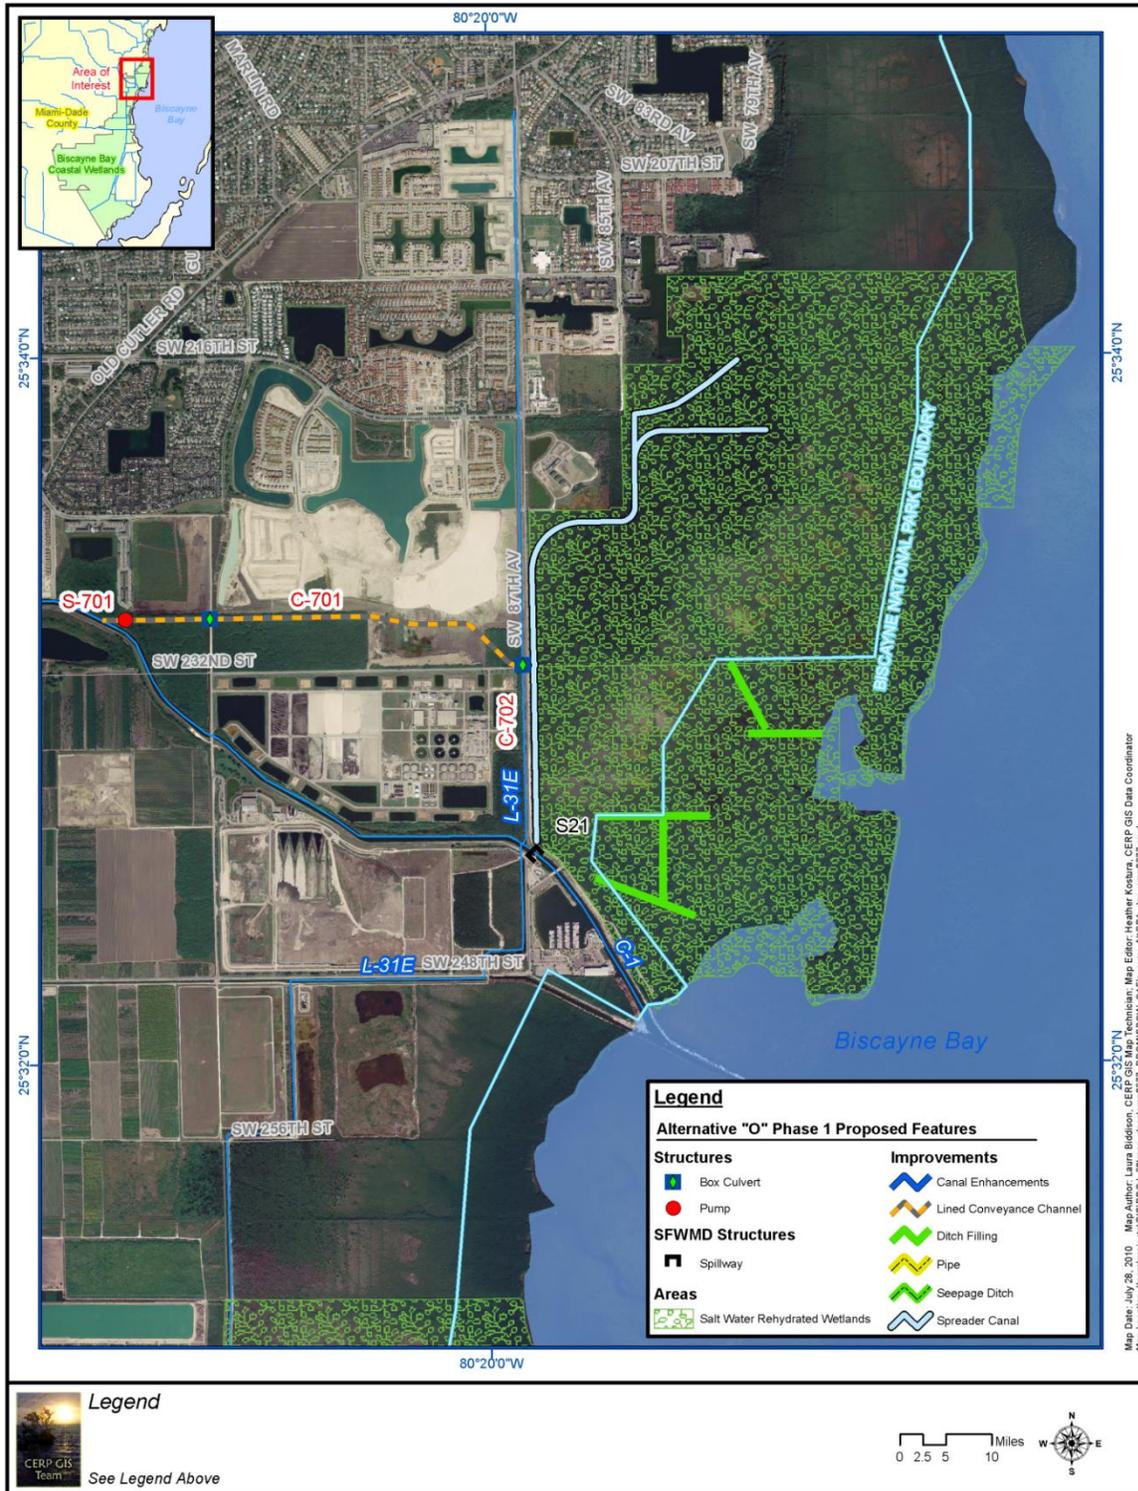


FIGURE 3: CUTLER WETLANDS PROJECT FEATURES

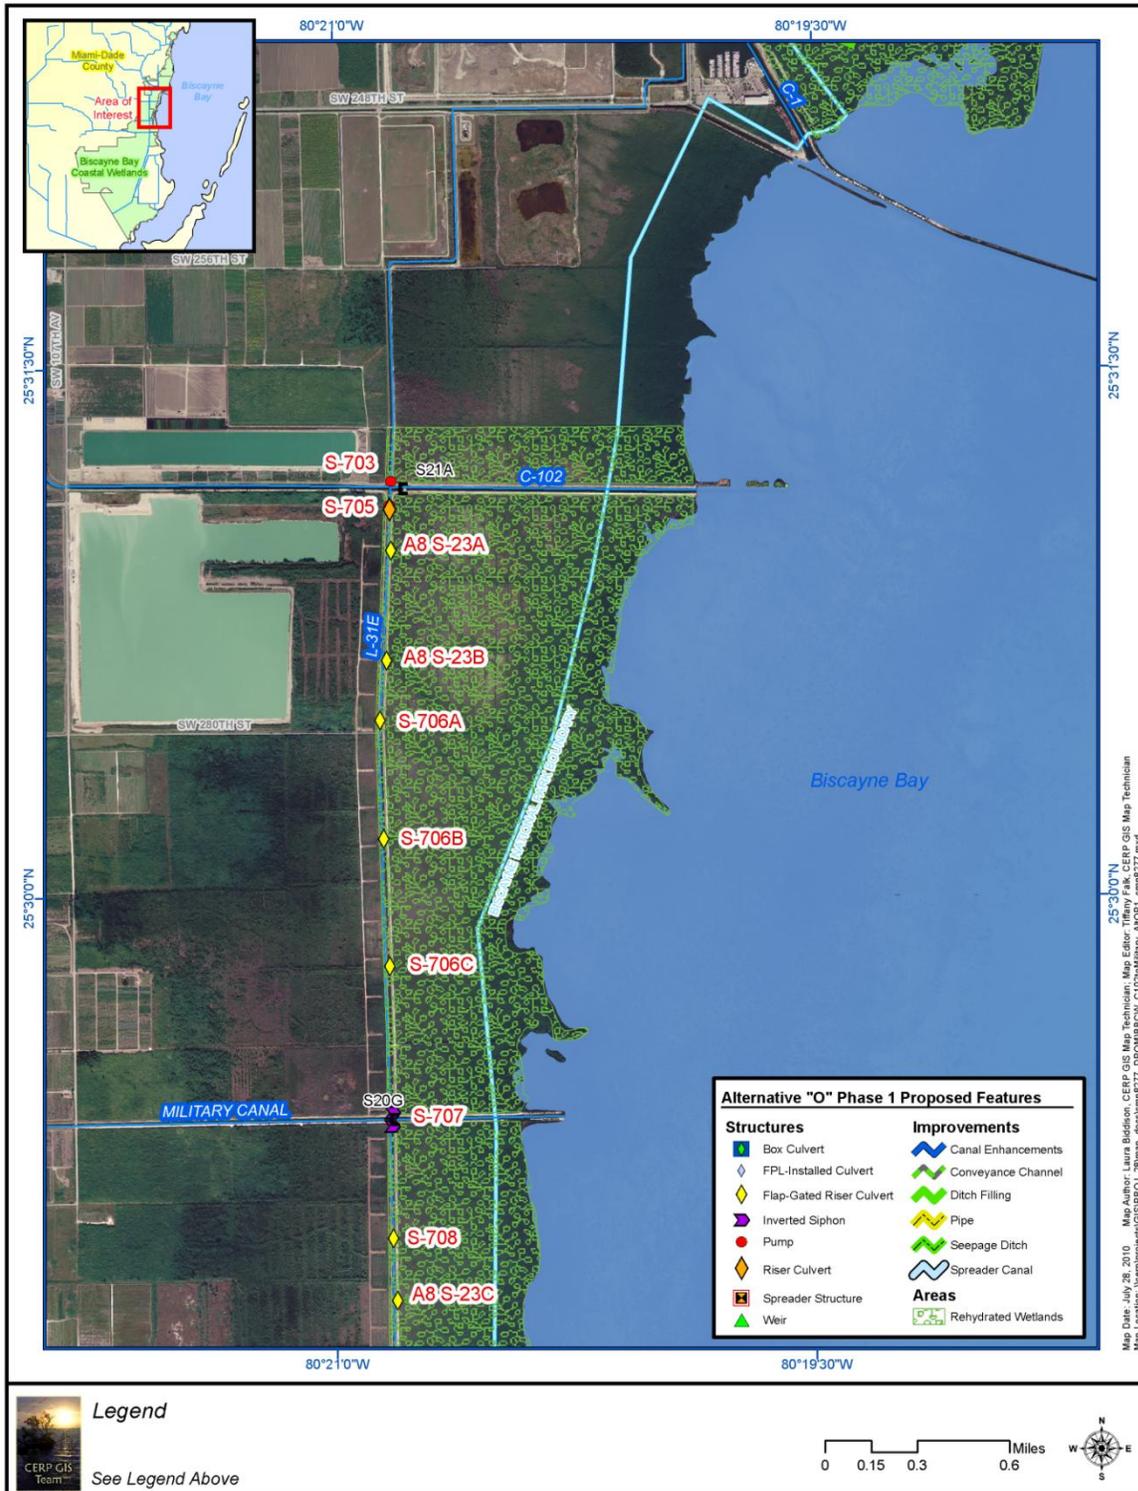


FIGURE 4: NORTHERN L-31 EAST FLOW WAY PROJECT FEATURES

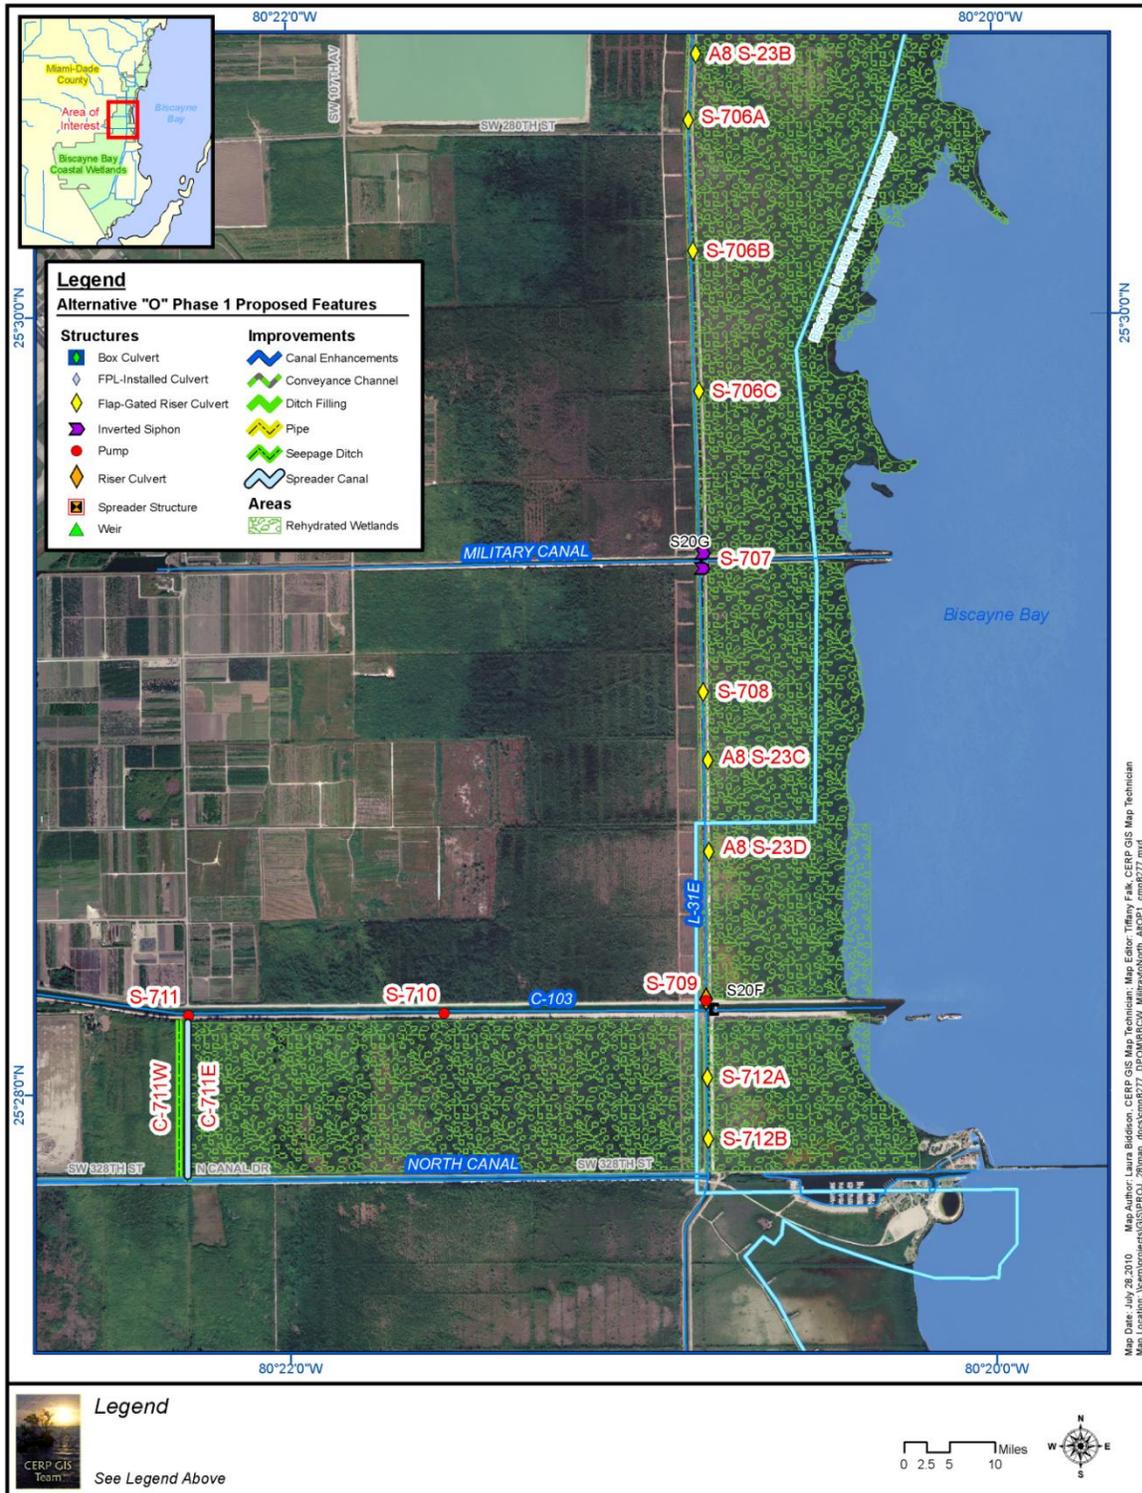


FIGURE 5: SOUTHERN L-31 EAST FLOW WAY PROJECT FEATURES