
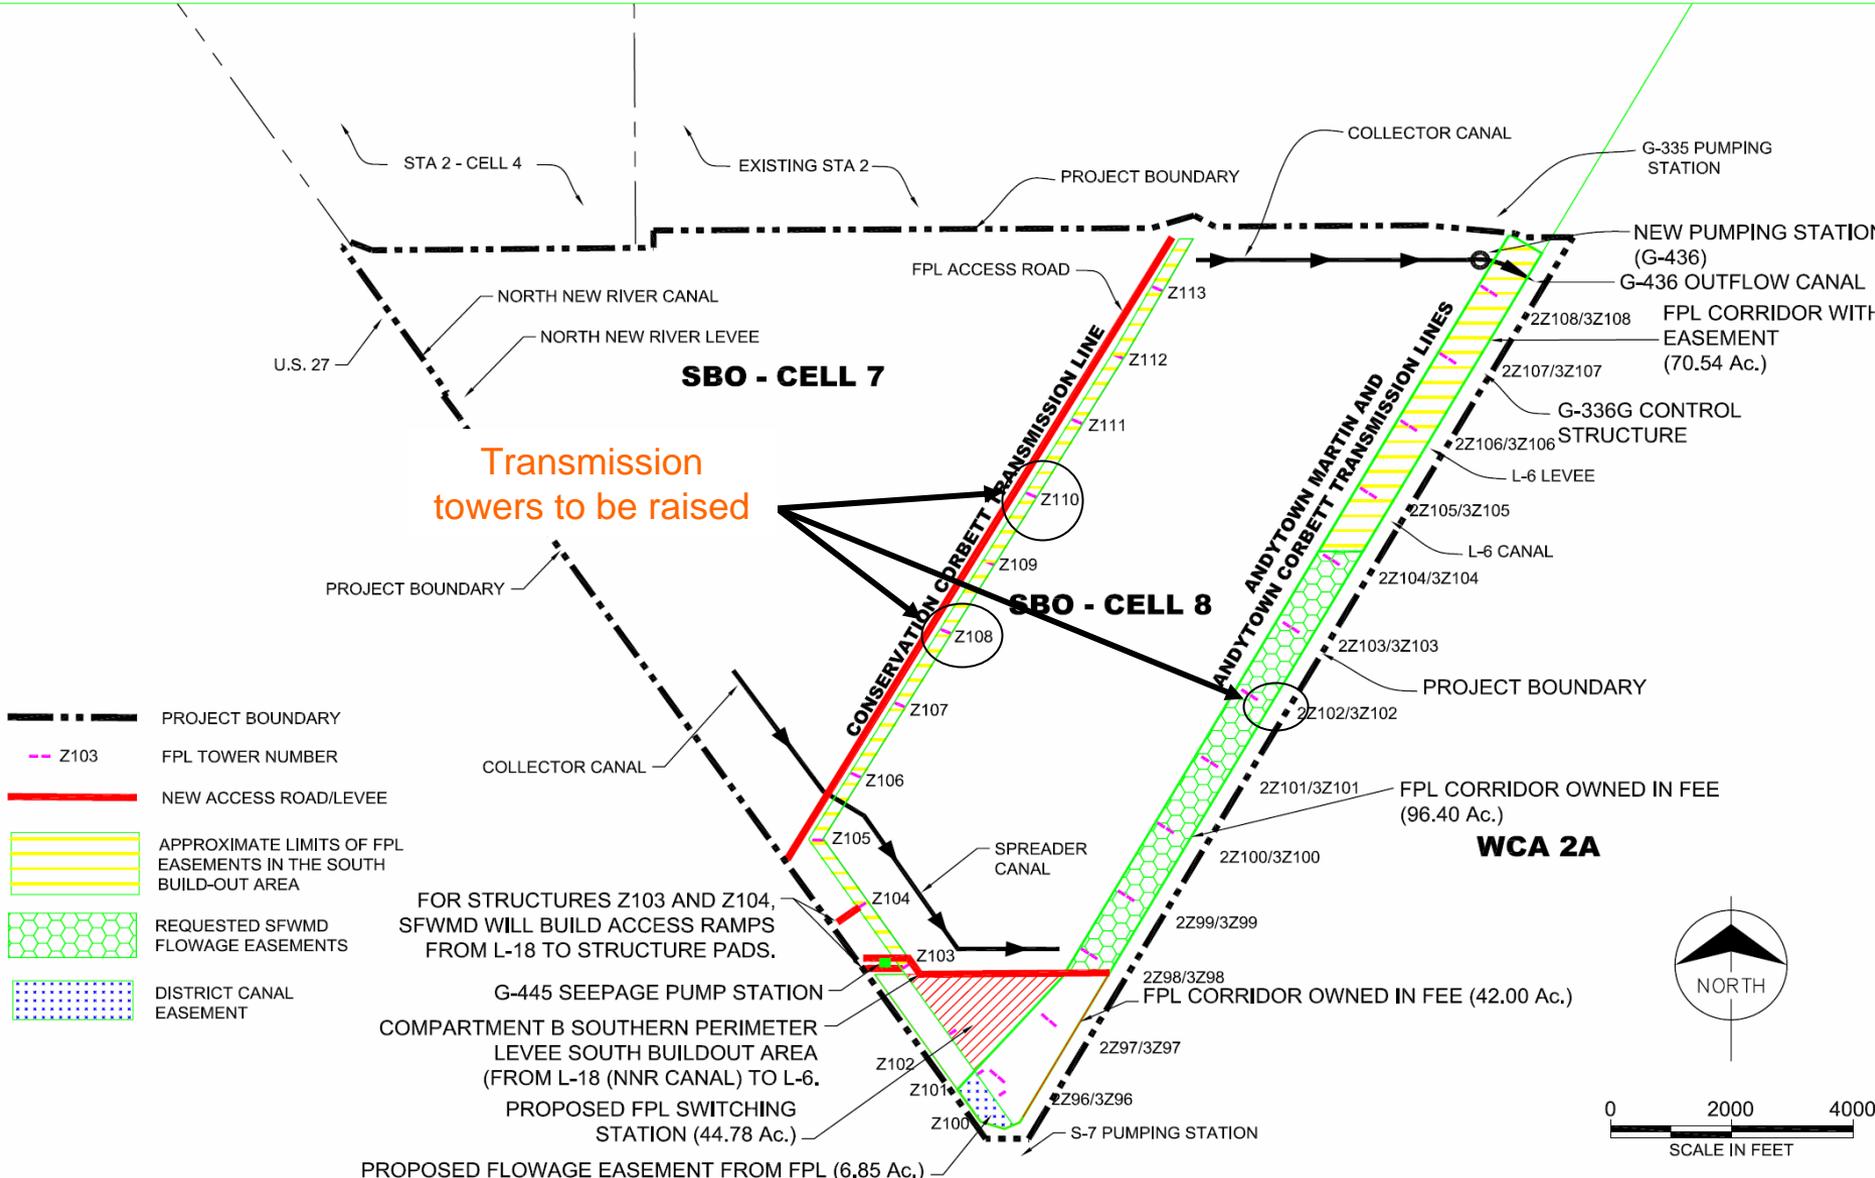
 


Compartment B South Buildout Transmission Tower Relocation Agreement

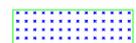

Transmission towers to be raised

-  PROJECT BOUNDARY
-  FPL TOWER NUMBER
-  NEW ACCESS ROAD/LEVEE
-  APPROXIMATE LIMITS OF FPL EASEMENTS IN THE SOUTH BUILD-OUT AREA
-  REQUESTED SFWMD FLOWAGE EASEMENTS
-  DISTRICT CANAL EASEMENT

FOR STRUCTURES Z103 AND Z104, SFWMD WILL BUILD ACCESS RAMPS FROM L-18 TO STRUCTURE PADS.

G-445 SEEPAGE PUMP STATION

COMPARTMENT B SOUTHERN PERIMETER LEVEE SOUTH BUILDOUT AREA (FROM L-18 (NNR CANAL) TO L-6.

PROPOSED FPL SWITCHING STATION (44.78 Ac.)

PROPOSED FLOWAGE EASEMENT FROM FPL (6.85 Ac.)

