


PAUL RARDIN PARK  
SITE PLAN

NOSCALE

Source:  
PALM BEACH COUNTY  
PARKS AND RECREATION DEPT.  
PLANNING AND DESIGN DIVISION

MAP DATE: 02.28.01  
BY: B. HAMILTON

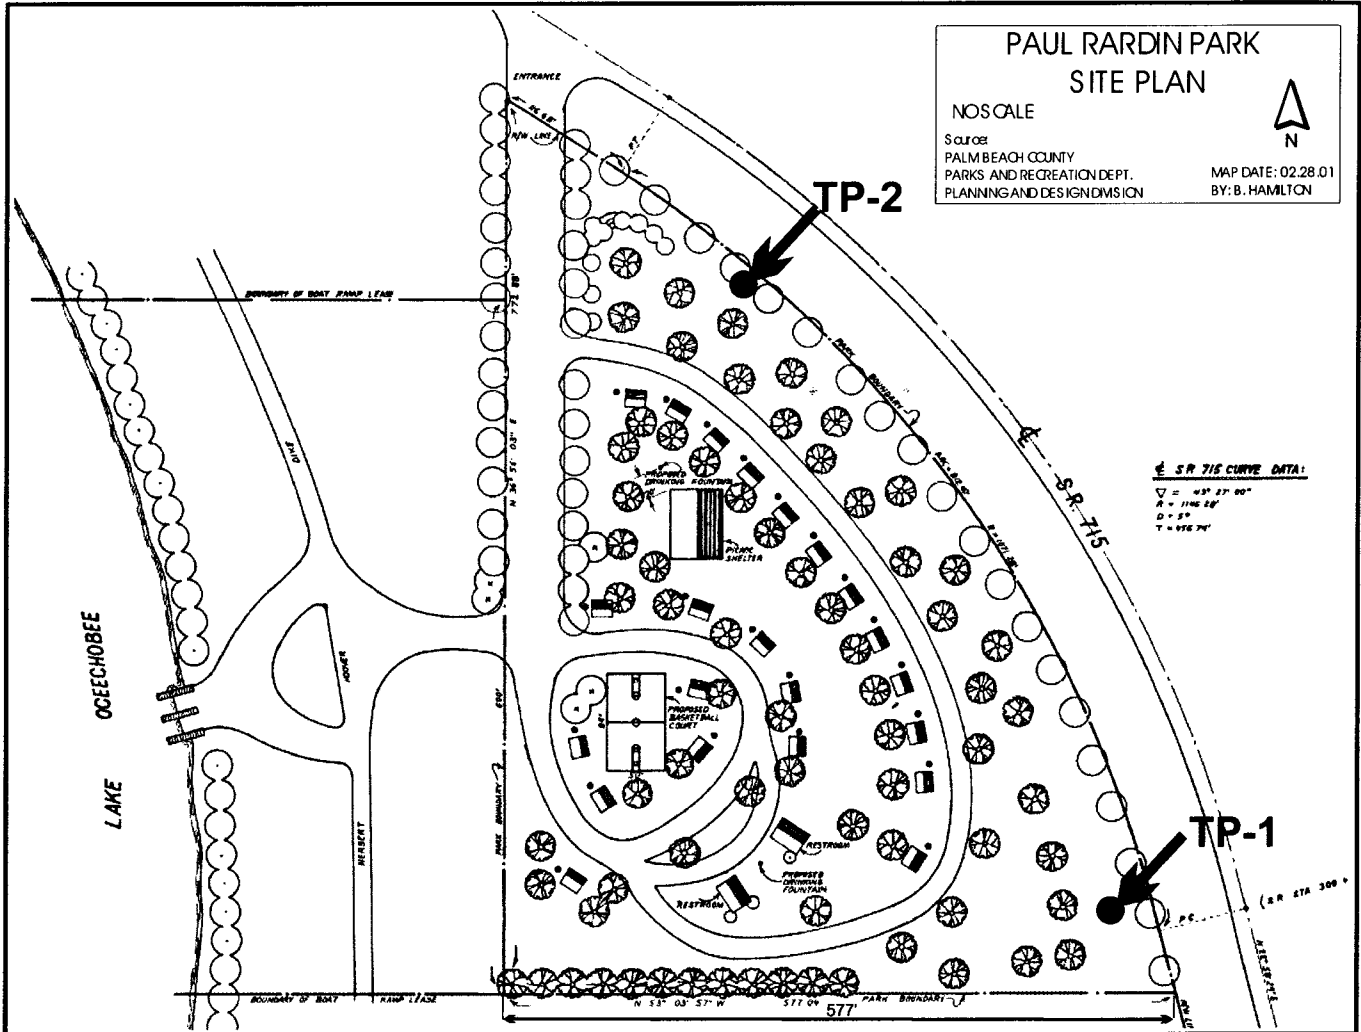

\\WORK\LR\WIP\COMPLETION\LR\WIP-CR-FIGURE1 1/28/05 MALIVA

Figure 1-2

PBCWUD - Lake Region Water Treatment Plant  
Plan of Paul Rardin Park Showing Test Production Well Locations



C:\WORK\TROPICANA\TROPBERM\CDR\_3113102\_MALVA

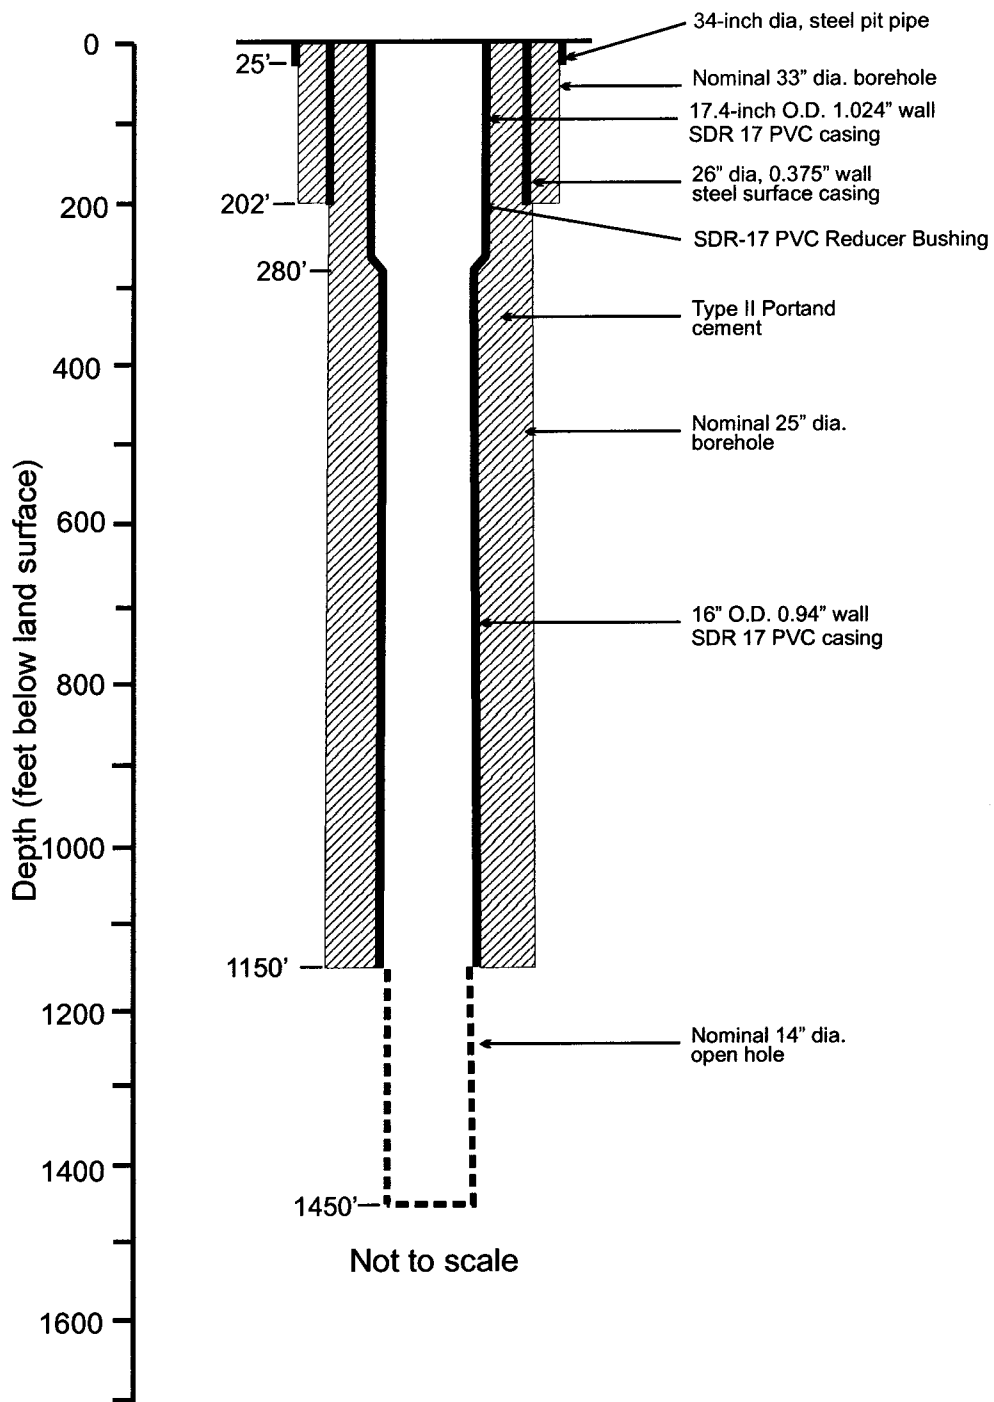


Figure 2-1

PBCWUD - Lake Region Water Treatment Plant  
Test Production Well TP-1 As-Built Construction diagram