

MARCO LAKES AQUIFER STORAGE AND  
RECOVERY PILOT PROJECT  
FINAL REPORT

Prepared for:

Florida Water Services, Inc.  
P.O. Box 609520  
Orlando, FL 32860-9320

June 1998

Prepared by:

ViroGroup, Inc.  
428 Pine Island Road, S.W.  
Cape Coral, FL 33991

---

Mark S. Pearce, Ph.D.  
Senior Scientist

---

Lloyd E. Horvath, P.E.  
Licensed Professional Engineer #25000  
Date:

R.25.E R.26.E R.27.E R.28.E R.29.E R.30.E R.31.E R.32.E R.33.E R.34.E

T.46.S

# COLLIER COUNTY

T.47.S

T.48.S


T.49.S

T.50.S

T.51.S

T.52.S

T.53.S

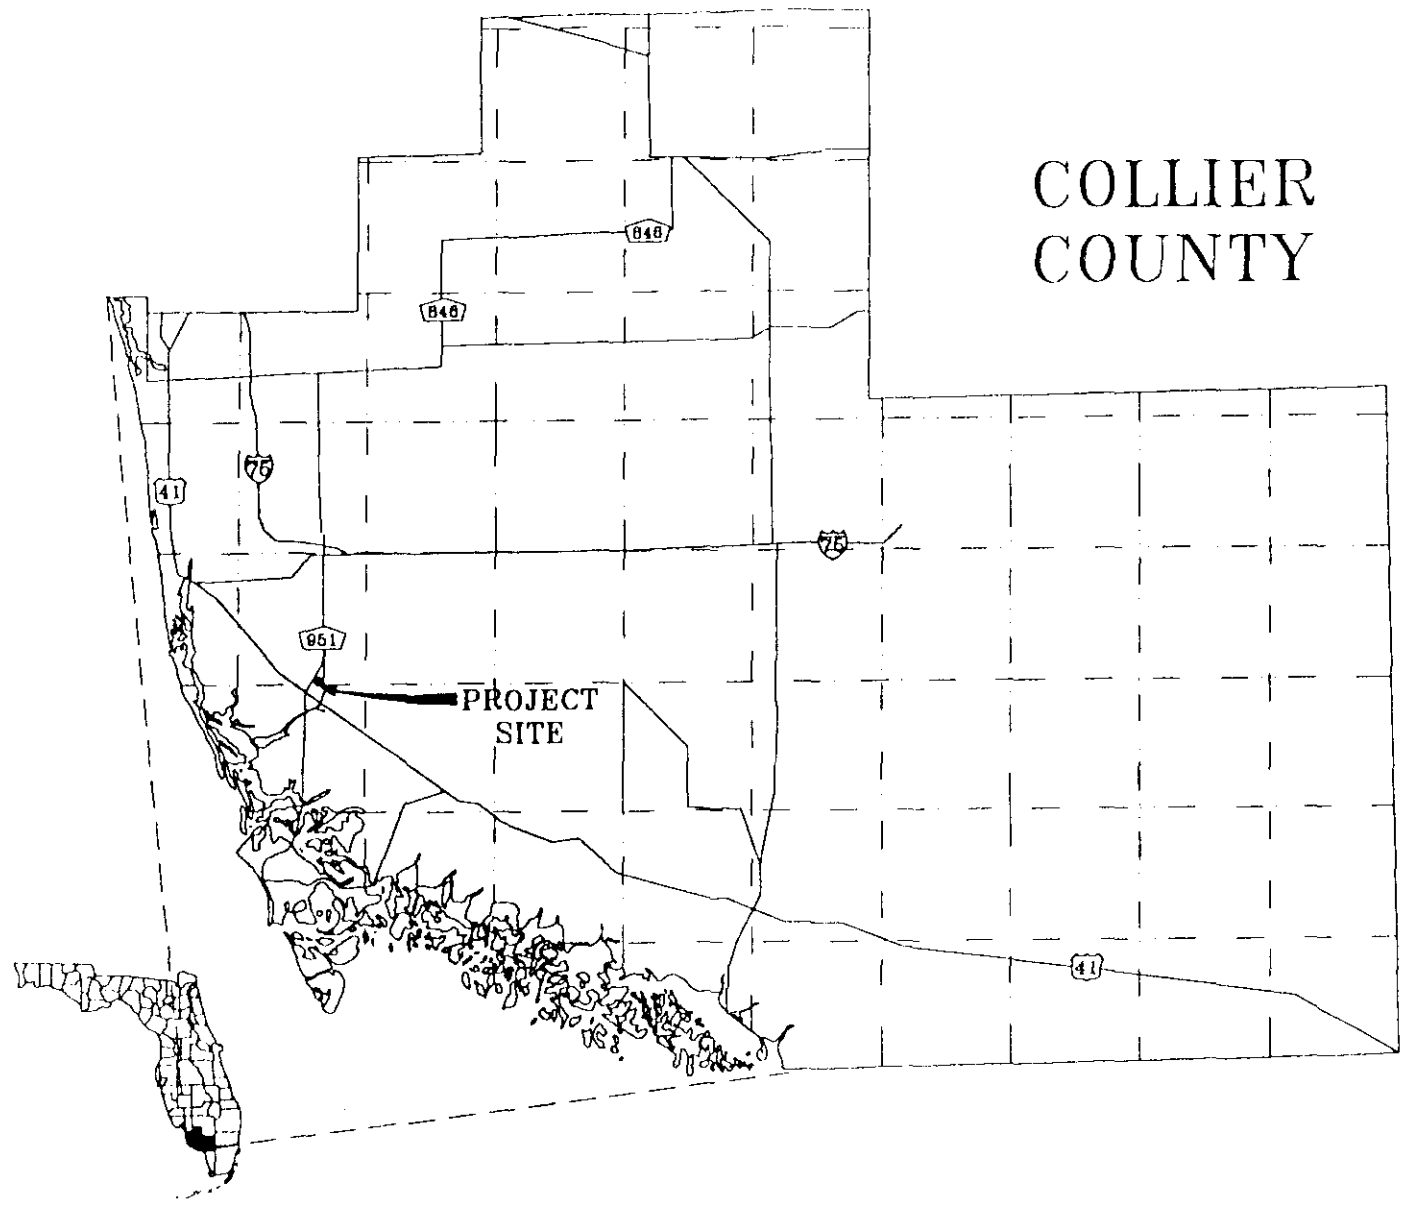


*Water Resource Solutions*

PROJECT NAME: MARCO LAKES  
PROJECT NUMBER: 01-03733.HQ

DWG. NUMBER: A-COLLI CO-1  
DATE: 2/6/00

FIGURE 1--1. GENERAL SITE LOCATION MAP.

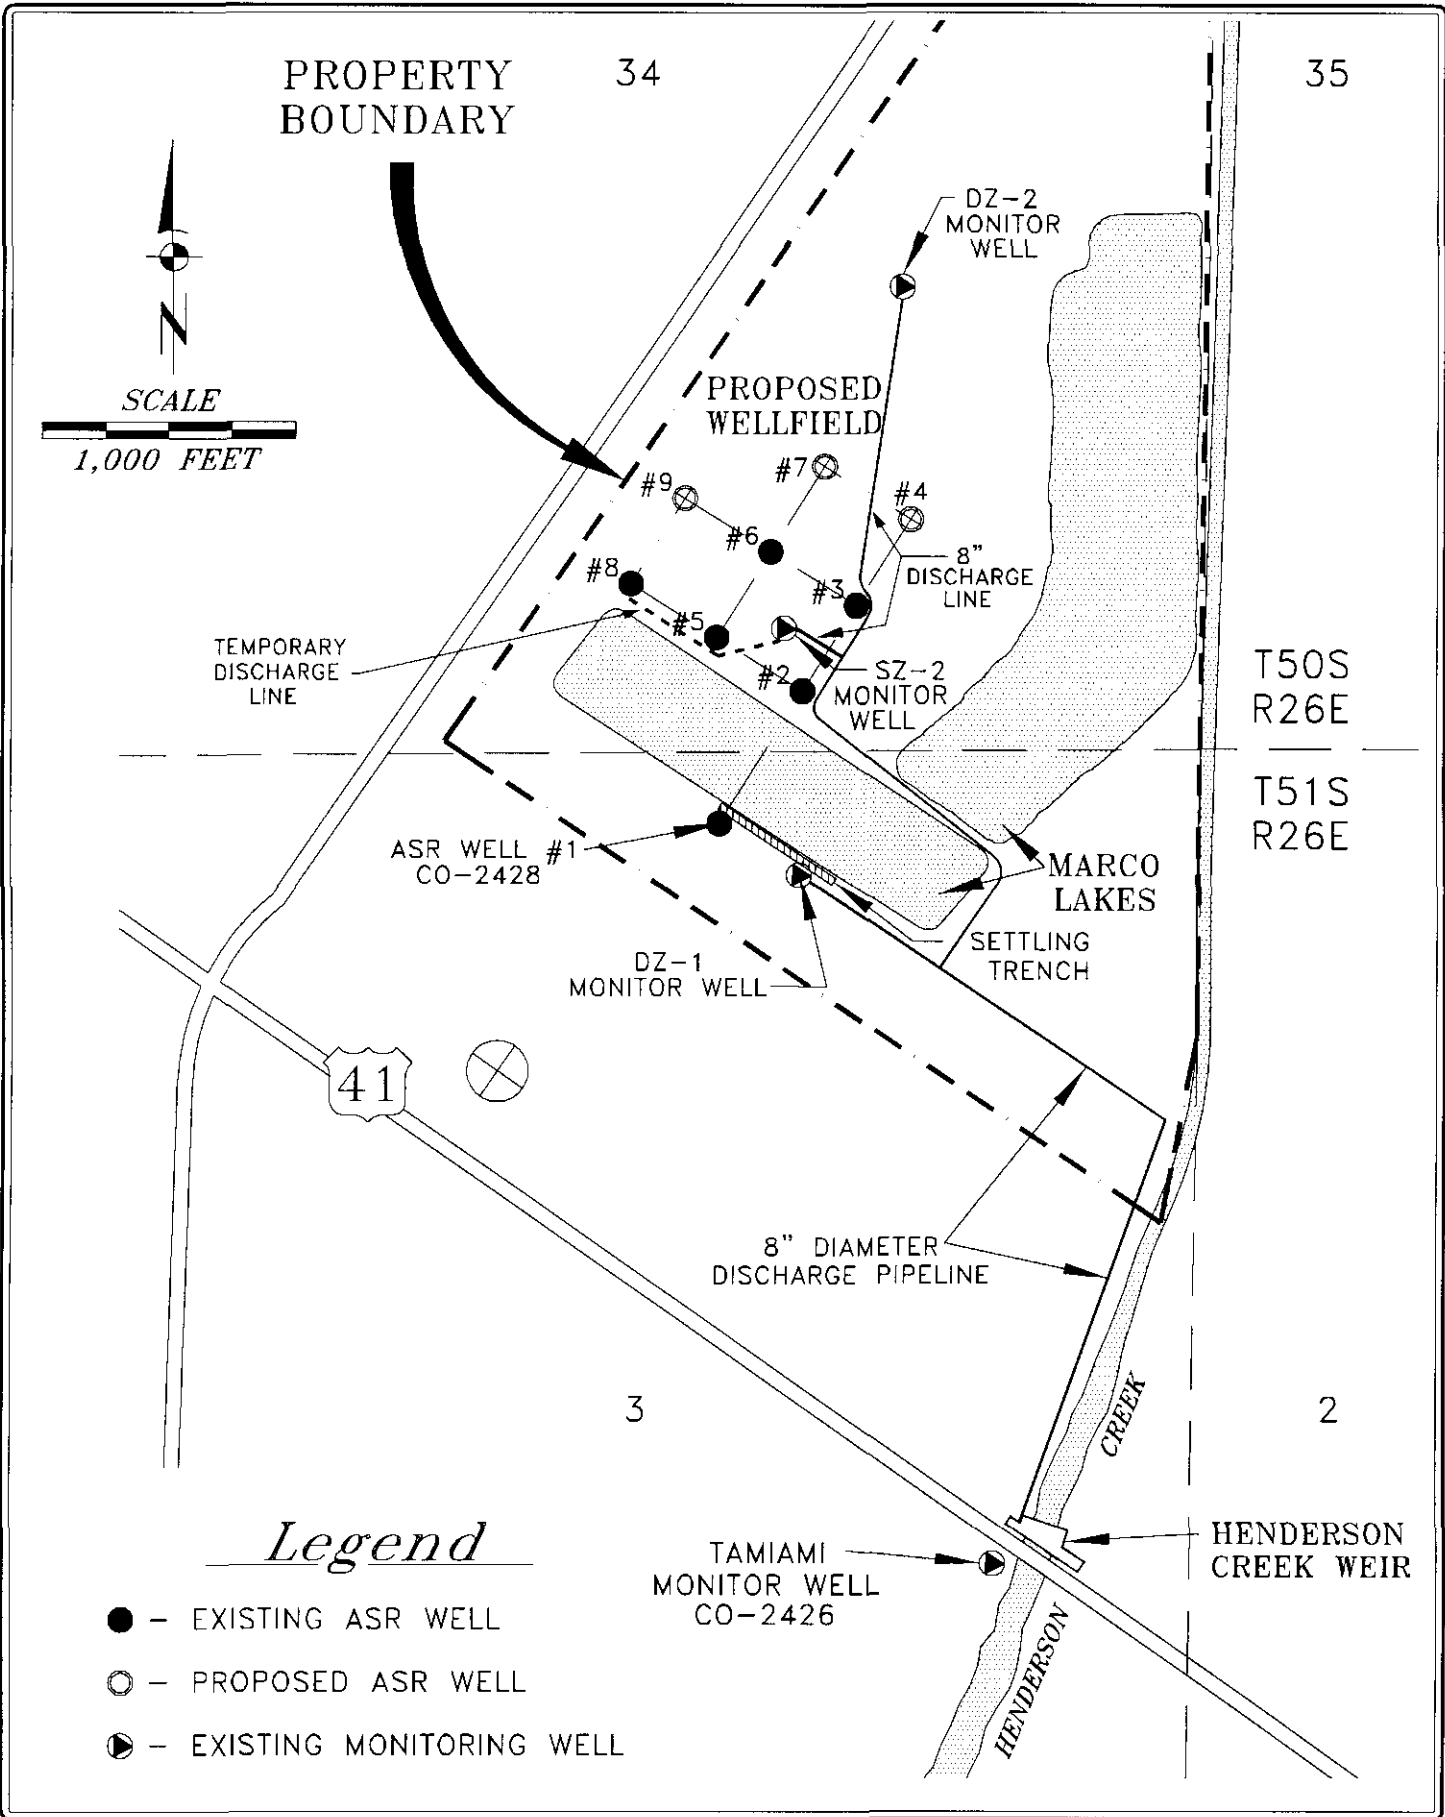

<i>Water Resource Solutions</i>	PROJECT NAME: MARCO ASR EXPANSION	DWG. NUMBER: 1140601am1
	PROJECT NUMBER: 1140601	DATE: 09/06/06

FIGURE 1-2 MARCO LAKES ASR EXPANSION SITE DETAIL.

# MARCO LAKES ASR WELL

ASR WELL

DUAL ZONE  
MONITORING WELL

