



ENGINEERING REPORT ON THE

Construction and Testing of the Injection Well and Monitoring Well at the Immokalee Water & Sewer District

Volume 1 of

Prepared by


CH2MHILL

April 2001



PROJECT LOCATION

LOCATION MAP
NOT TO SCALE

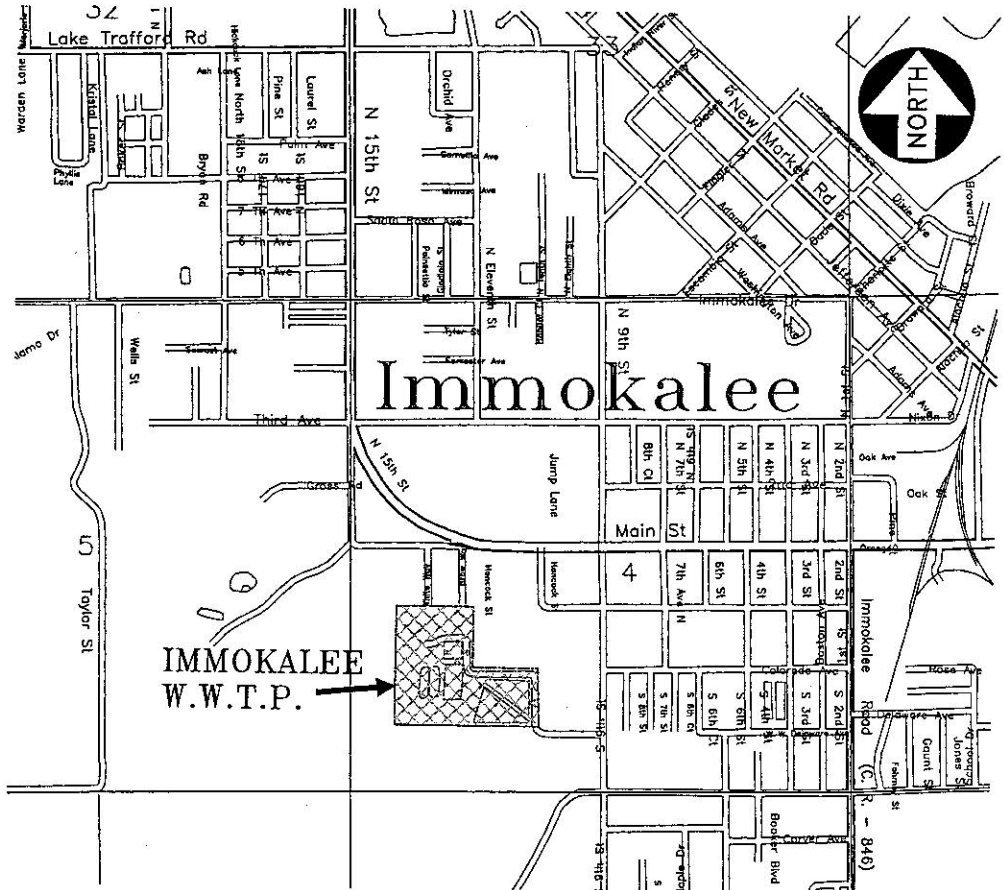

VICINITY MAP
NOT TO SCALE

P:\95-0381\DW Op\DWg\950381FIG01.dwg




CONSULTING CIVIL ENGINEERS,
SURVEYORS & MAPPERS
*"Partners For Results,
Value By Design"*

3550 S.W. Corporate Parkway, Palm City, Florida 34990
(772) 286-3883 Fax: (772) 286-3925
BPR & FBPE License No: 959 www.lbfh.com

SITE LOCATION MAP

FIGURE #1

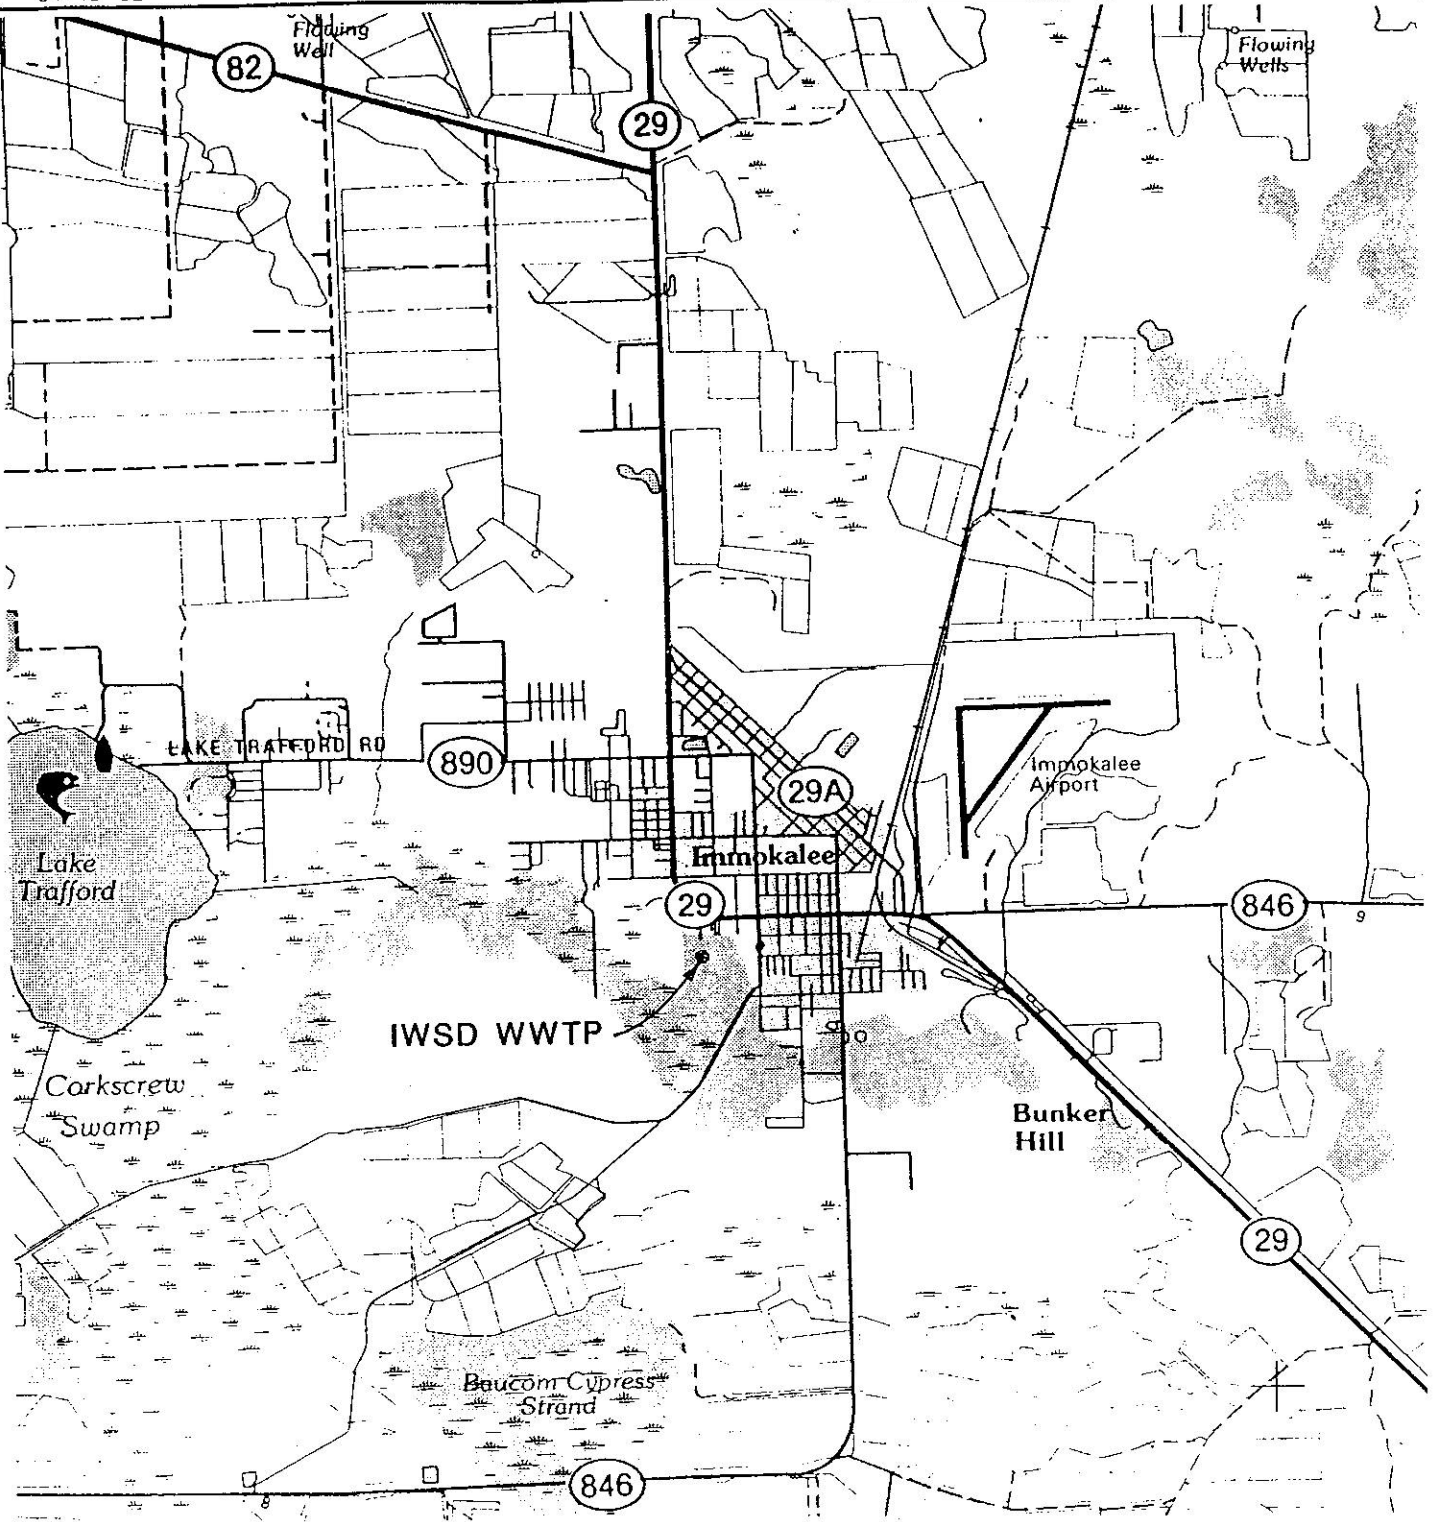

COPIED from FDEP file ^{1" = 1.15 Miles}

Exhibit 1-1
Immokalee WWTP
Location Map

CH2MHILL


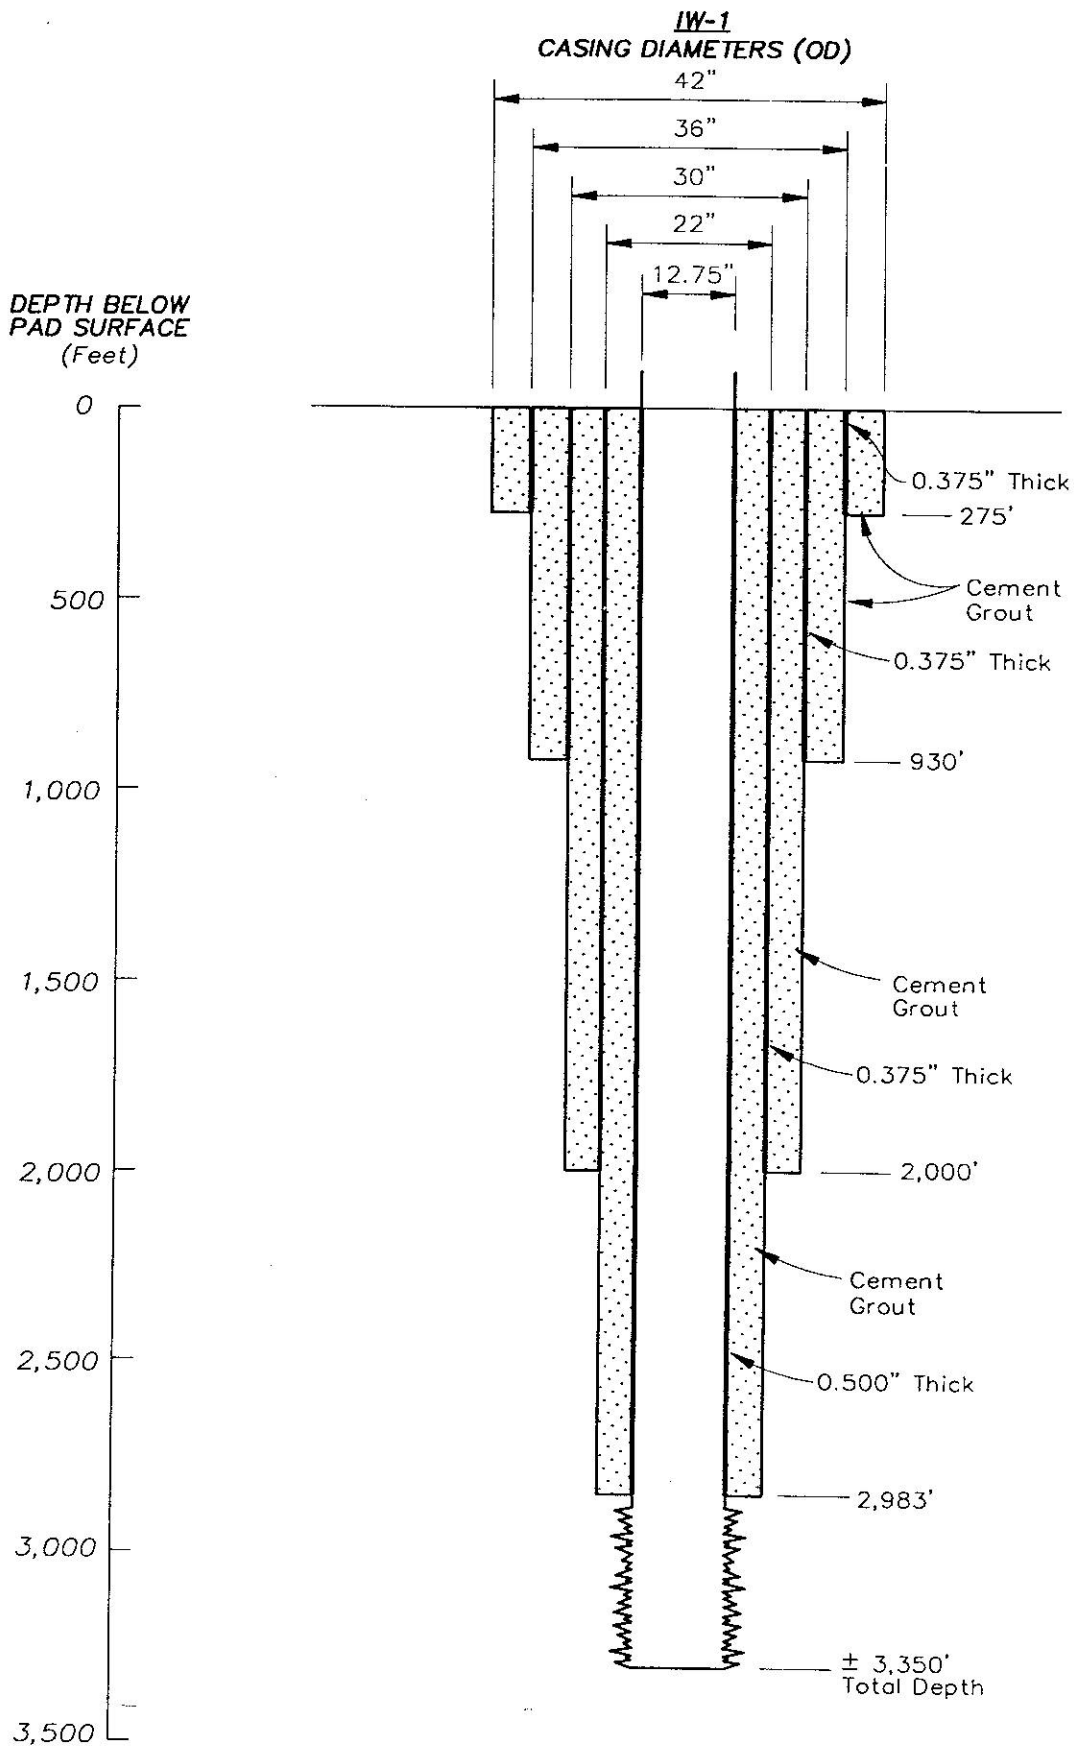


Exhibit 2-1
Injection Well IW-1 Completion Diagram

COPIED from FDEP file

CH2MHILL

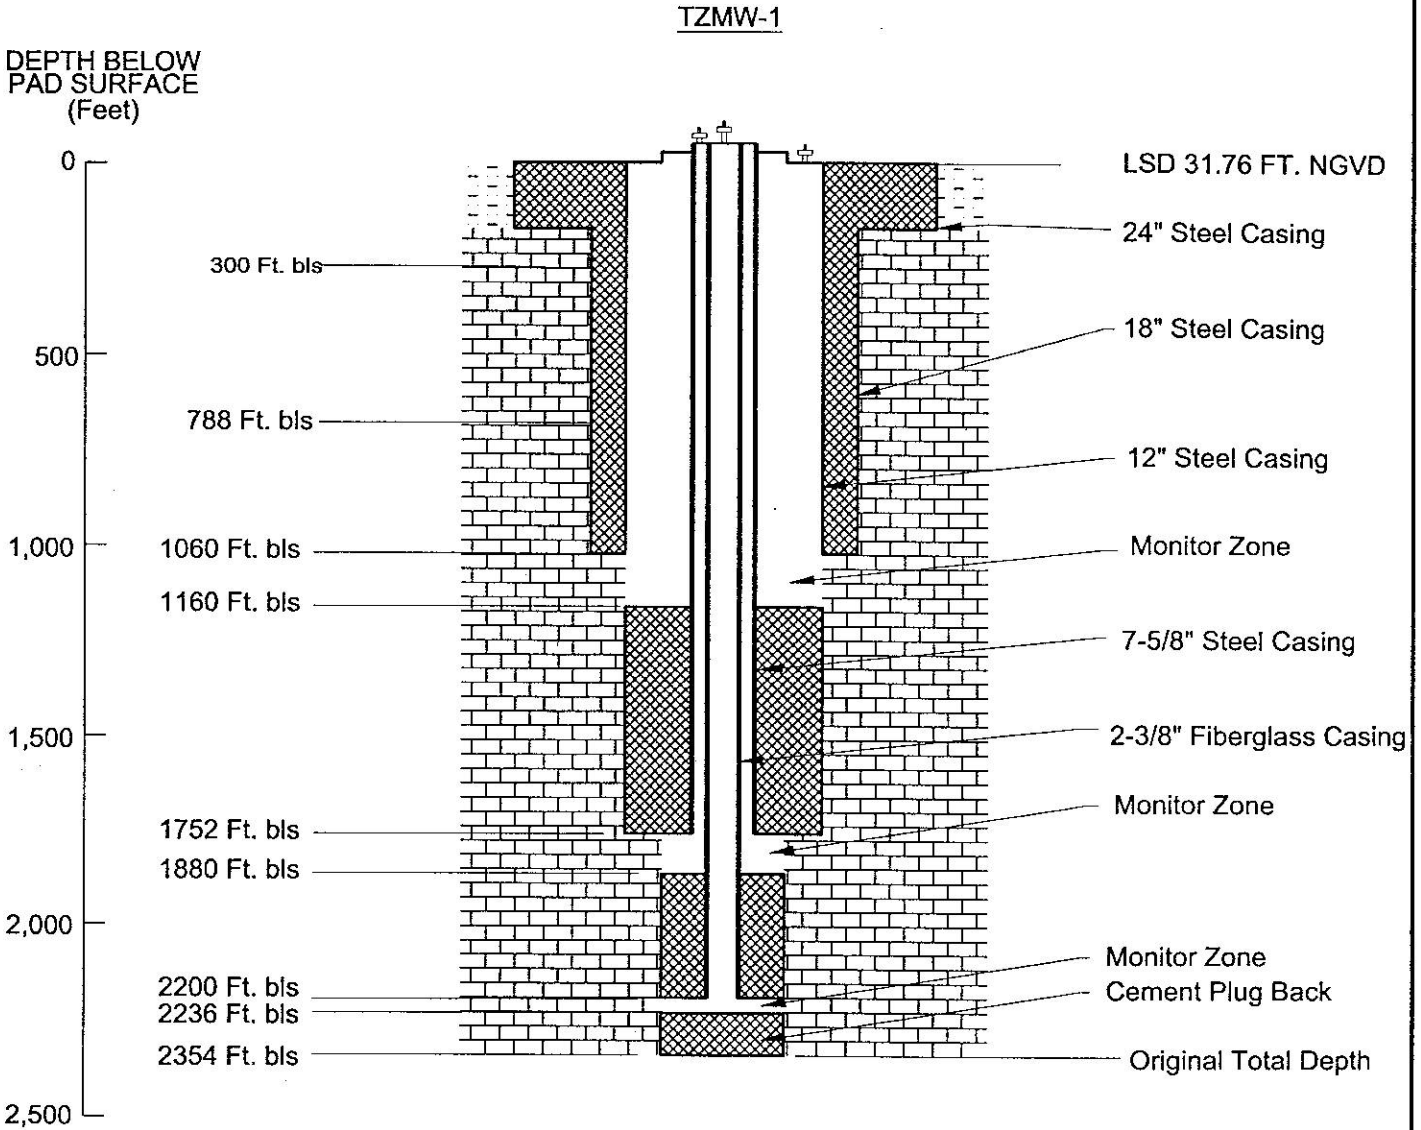

Legend


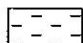
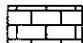
-  Grout
-  Sand, Silt, Clay
-  Carbonates

Exhibit 2-4

Tri-Zone Monitoring Well Completion Diagram

COPIED from FDEP file

CH2MHILL