

**EAST PORT WATER RECLAMATION FACILITY
COMPLETION REPORT FOR IW-2**

VOLUME 1


PREPARED FOR

**CHARLOTTE COUNTY UTILITIES
PORT CHARLOTTE, FLORIDA**


January, 1997

PREPARED BY:

**ViroGroup, Inc.
Cape Coral, Florida**

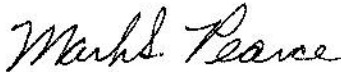


Mark S. Pearce, Ph.D.
Senior Scientist

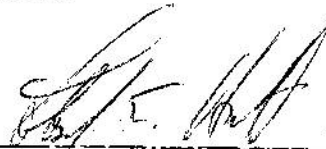

Lloyd E. Hervalik, P.E.
Licensed Professional Engineer #25260



Gordon P. Kennedy, P.G.
Hydrogeologist

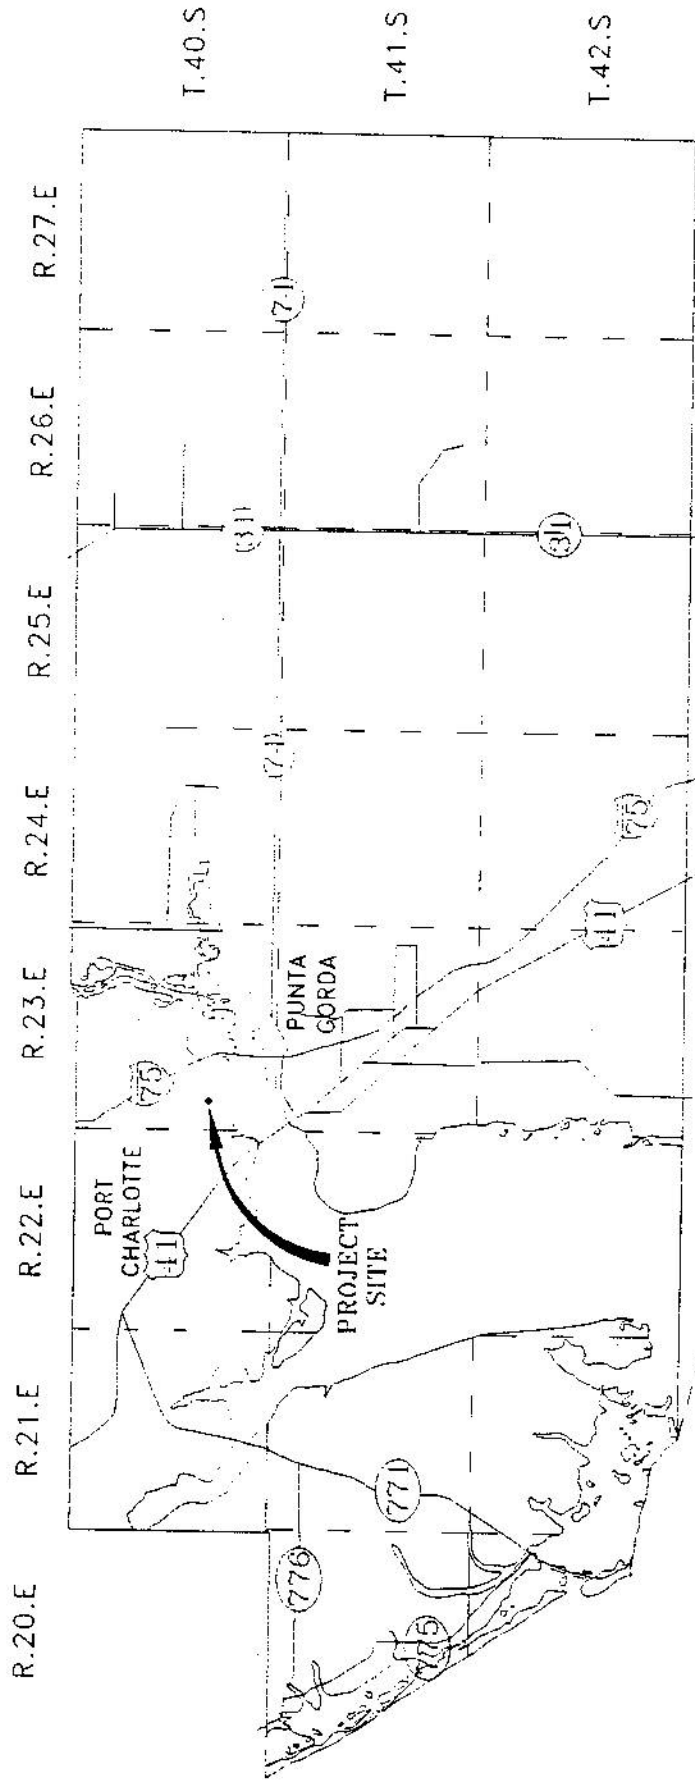


CHARLOTTE COUNTY

ViroGroup

AIR • HEYER • SOIL • T E C H N O L O G Y

DRN. BY: CAM DWG NO. A-012574FA-1 DATE: 1/24/97
 PROJECT NAME: CHARLOTTE CO. EAST PORT IW-2 PROJECT NUMBER: 01-02574.00

FIGURE 1.0-1. MAP SHOWING PROJECT LOCATION.

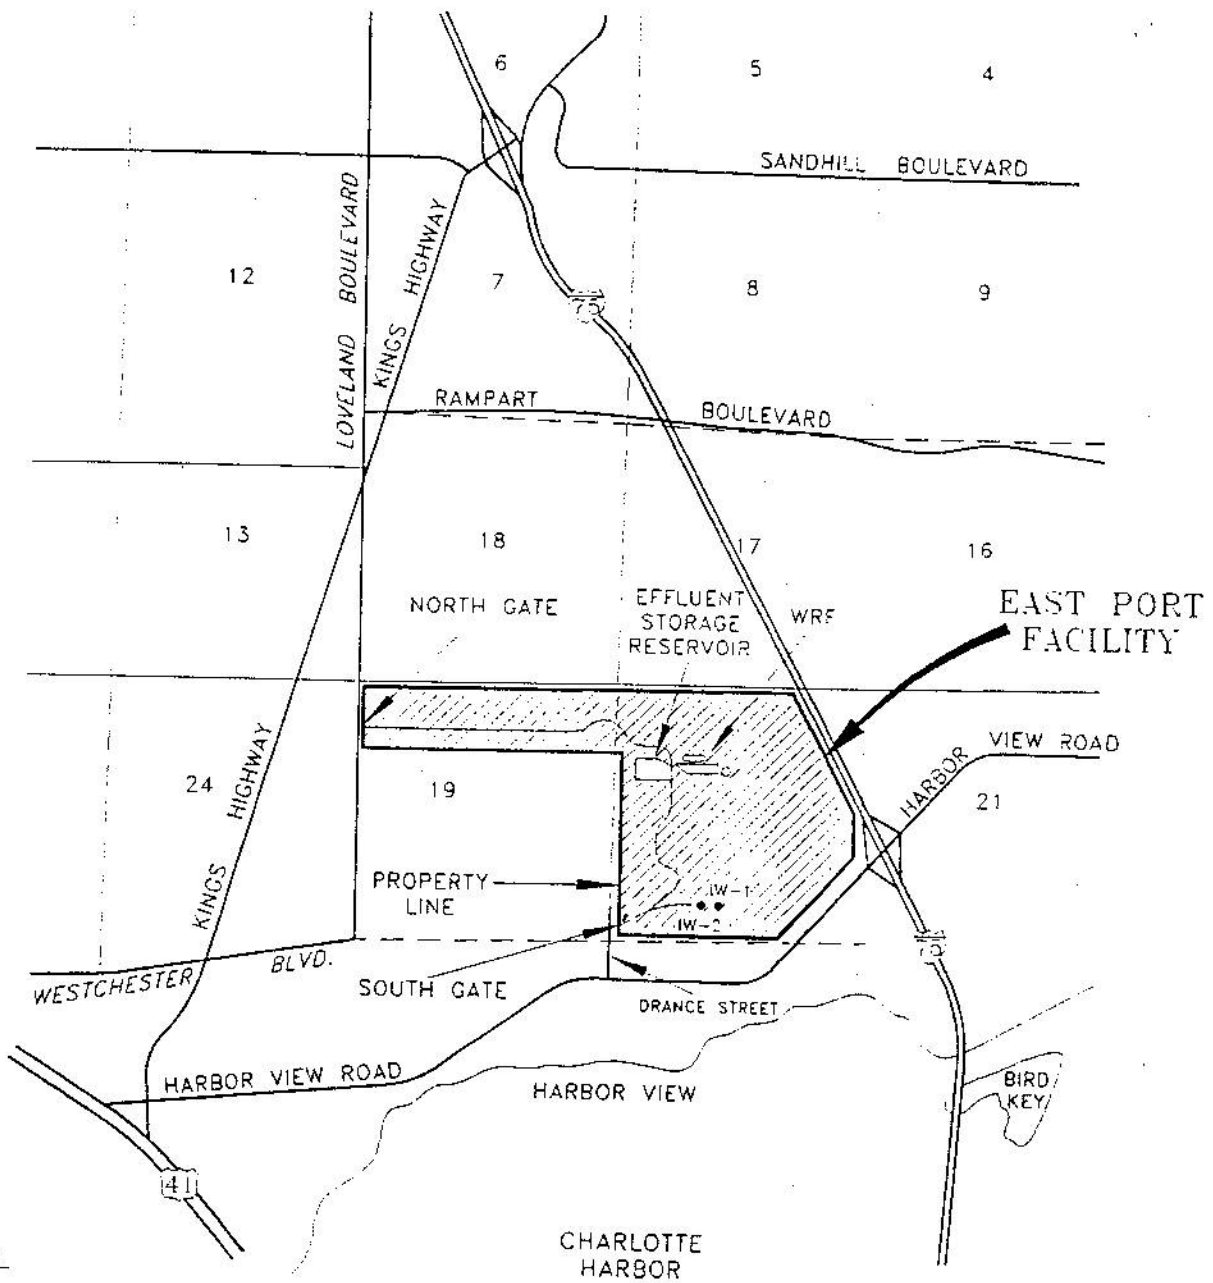


ViroGroup

AIR • WATER • SOIL TECHNOLOGY

DRN. BY: CAM DWG NO. A-012574MA-7 DATE: 1/24/97

PROJECT NAME: CHARLOTTE CO. EAST PORT IW-2 NUMBER: 01-02574.00

FIGURE 1.0-2. GENERAL VICINITY MAP OF THE CHARLOTTE CO. EAST PORT WATER RECLAMATION FACILITY.

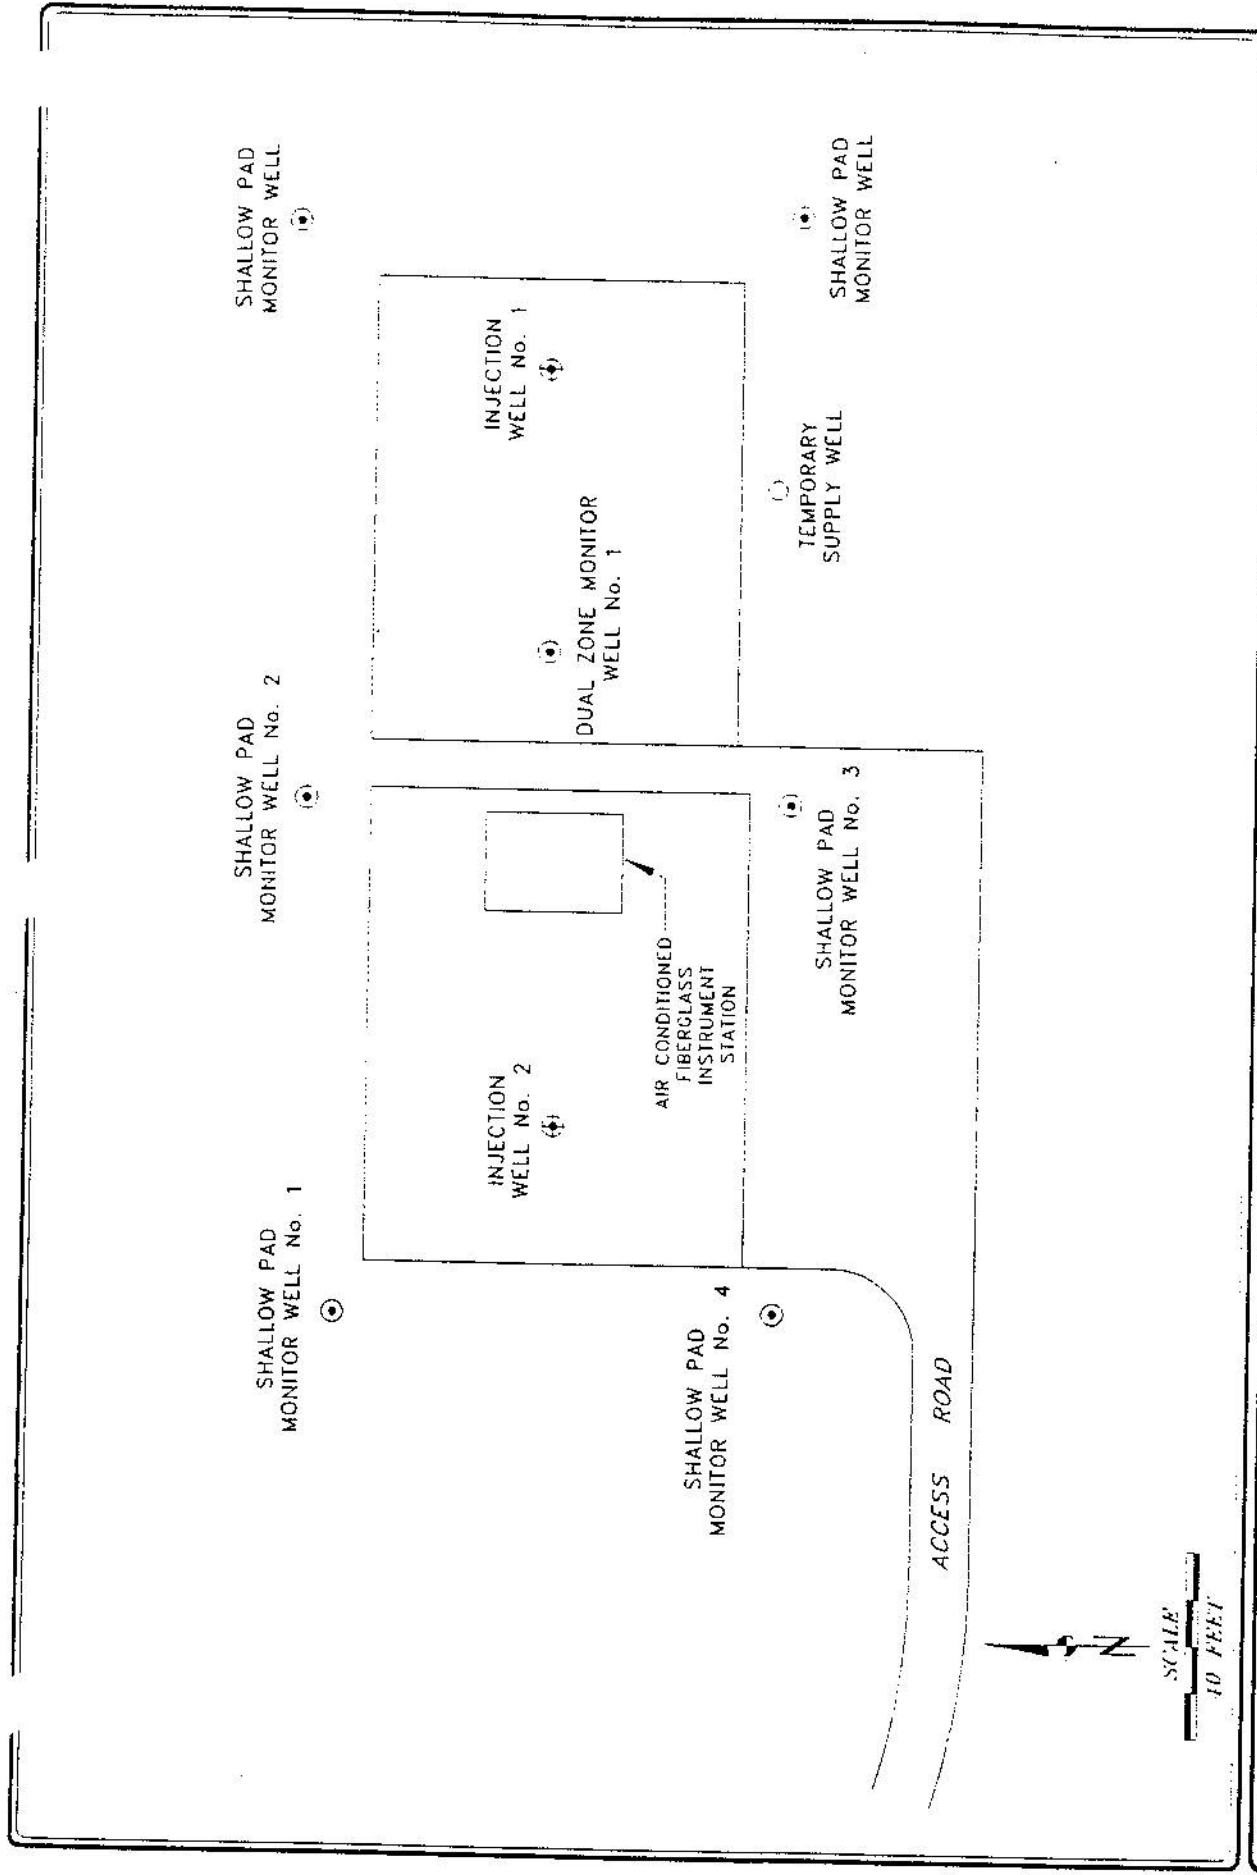


Viro Group

AIR • WATER • SOIL T E C H N O L O G Y

DRN. BY: CAM DWG. NO. A-012574KC-1 DATE: 1/24/97
 PROJECT NAME: CHARLOTTE COUNTY IW-2 PROJECT NUMBER: 01-02574.00


FIGURE 3.2-2. SITE DIAGRAM SHOWING LOCATIONS OF WELL PADS, INJECTION WELL No. 1 AND No. 2, DUAL ZONE MONITOR WELL AND SHALLOW PAD MONITOR WELLS.

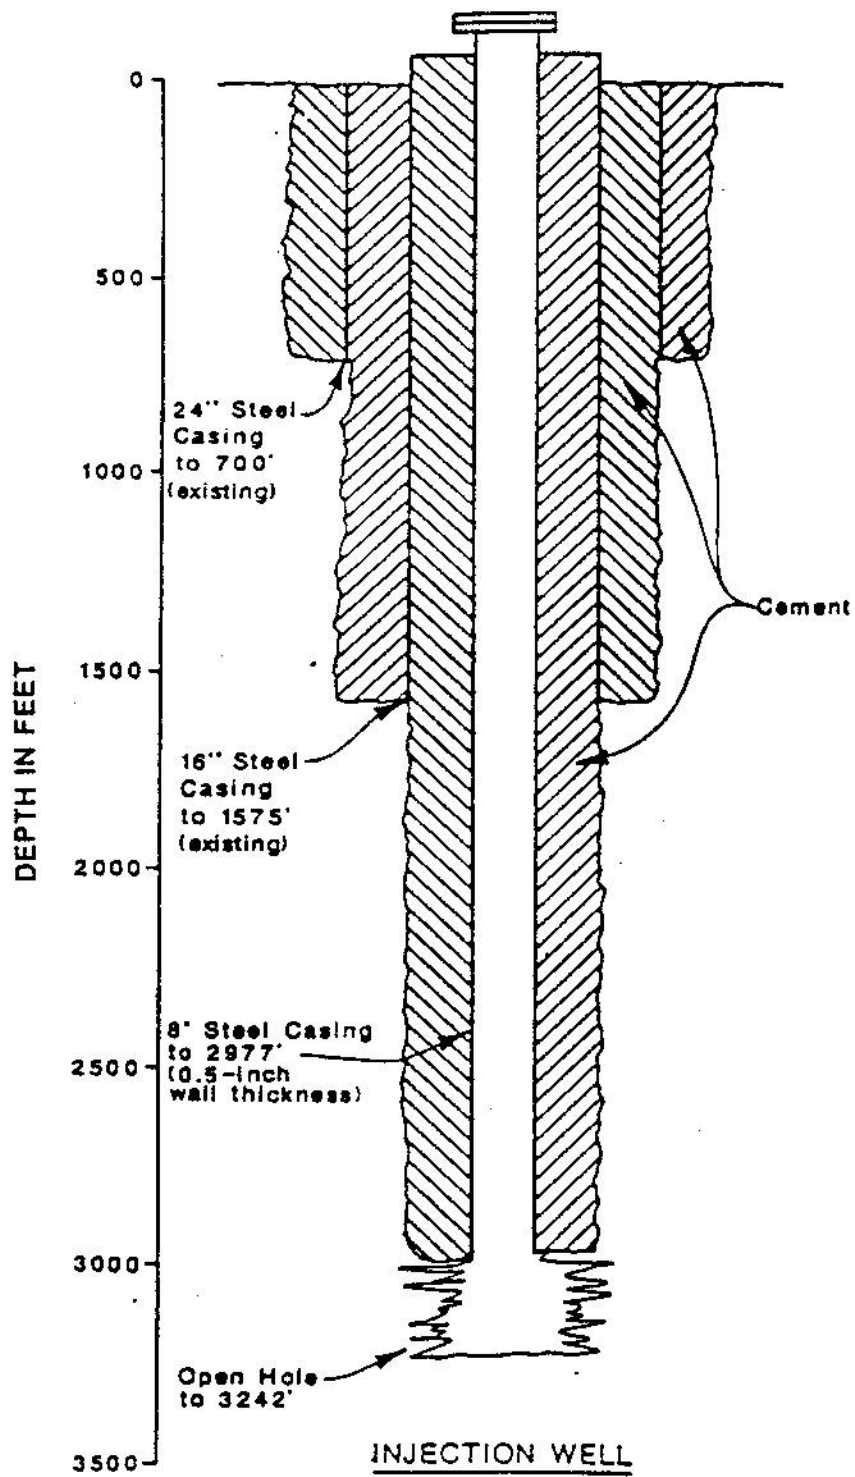

EW-1 Final Construction Diagram




FIGURE 3-1. CONSTRUCTION SCHEMATIC IW-1

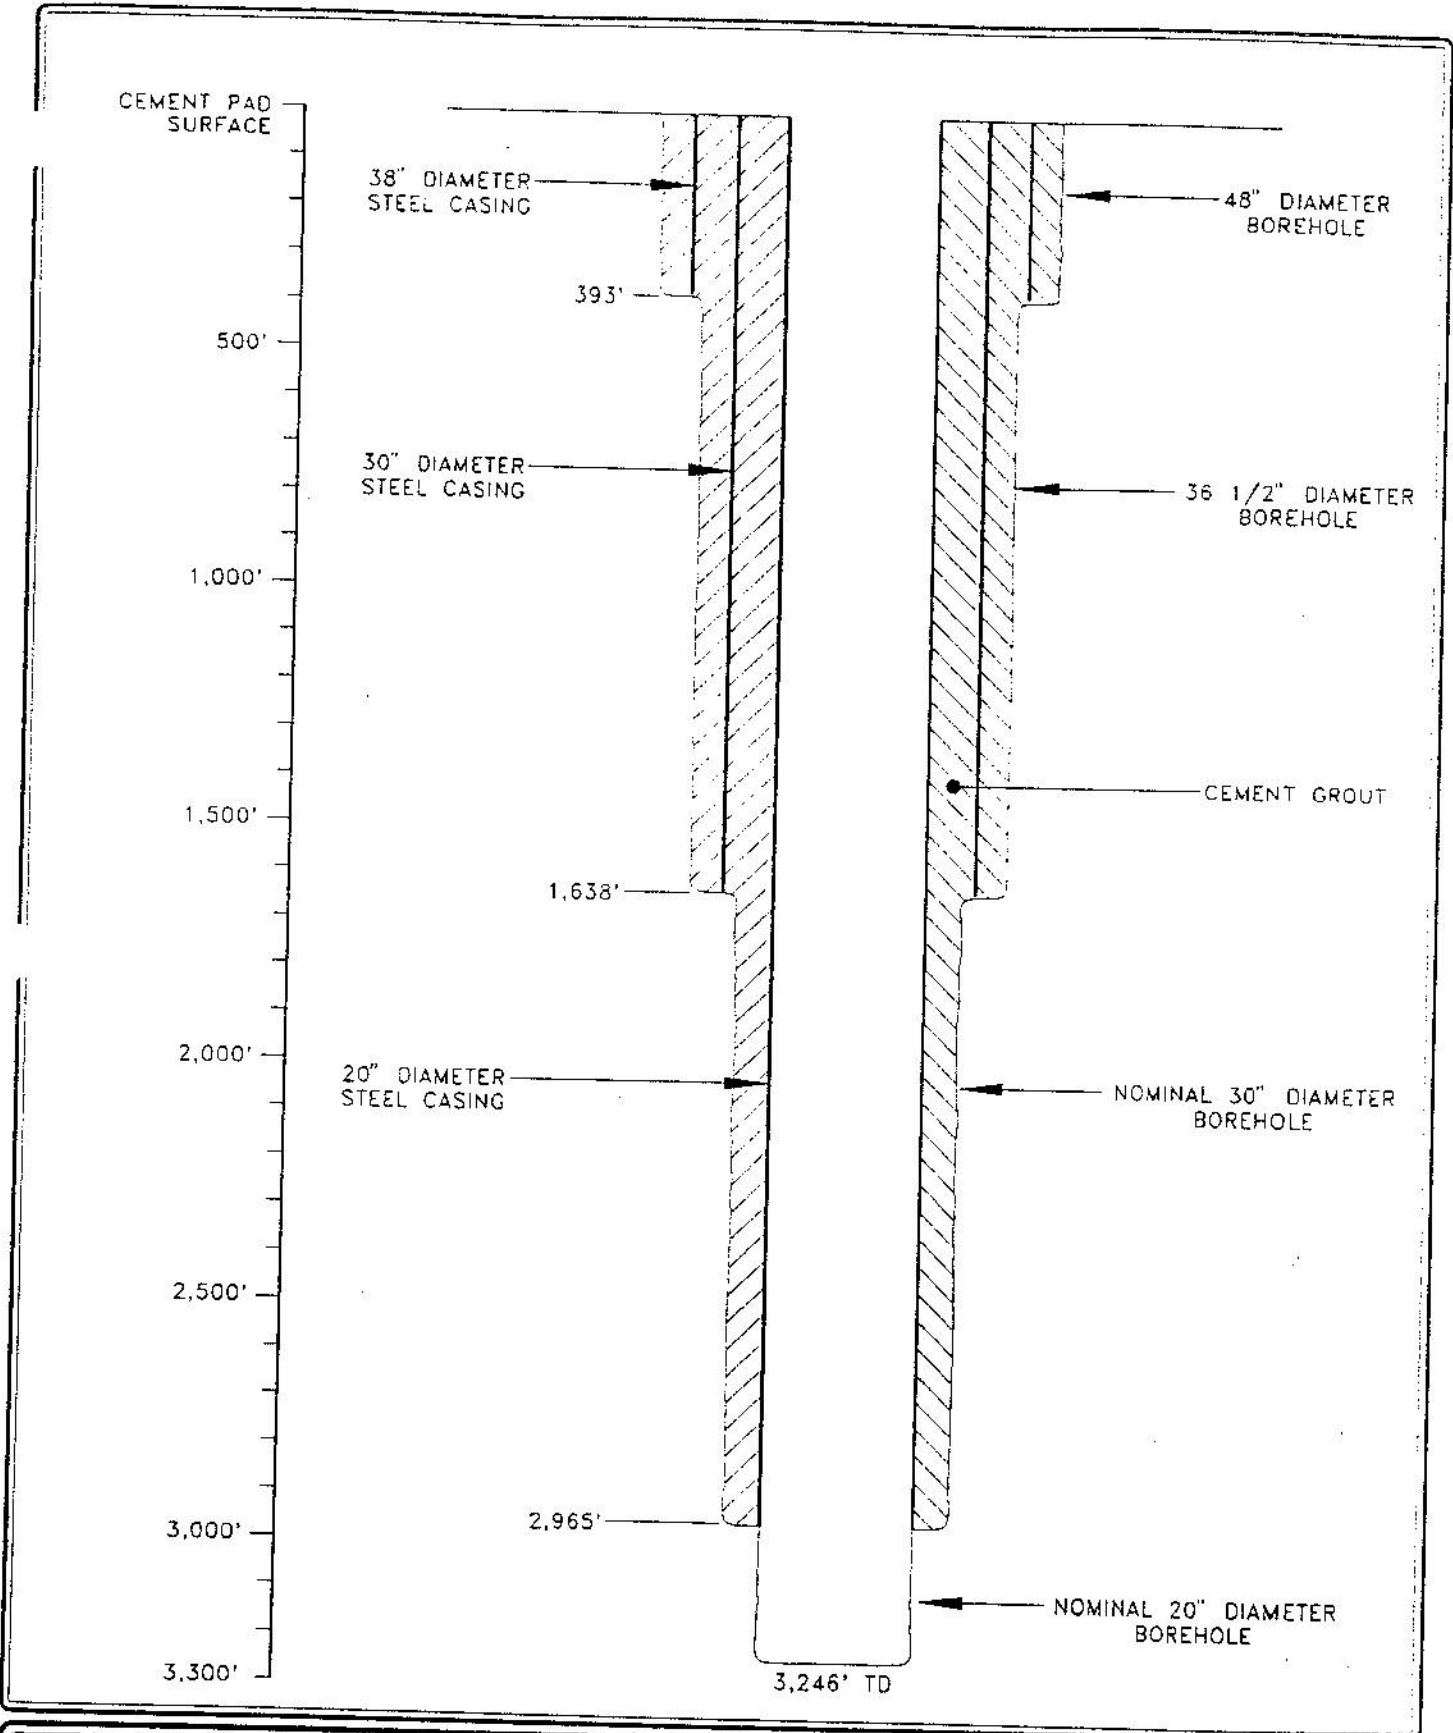

ViroGroup	<i>AIR • WATER • SOIL TECHNOLOGY</i>		
	DRN BY: CAM	DWG. NO. A-012574NE-2	DATE: 1/23/97
	PROJECT NAME: CHARLOTTE CO. EAST PORT IW-2		NUMBER: 01-02574.00

FIGURE 3.1-1. SCHEMATIC DIAGRAM OF EAST PORT INJECTION WELL No. 2 (CH-325).

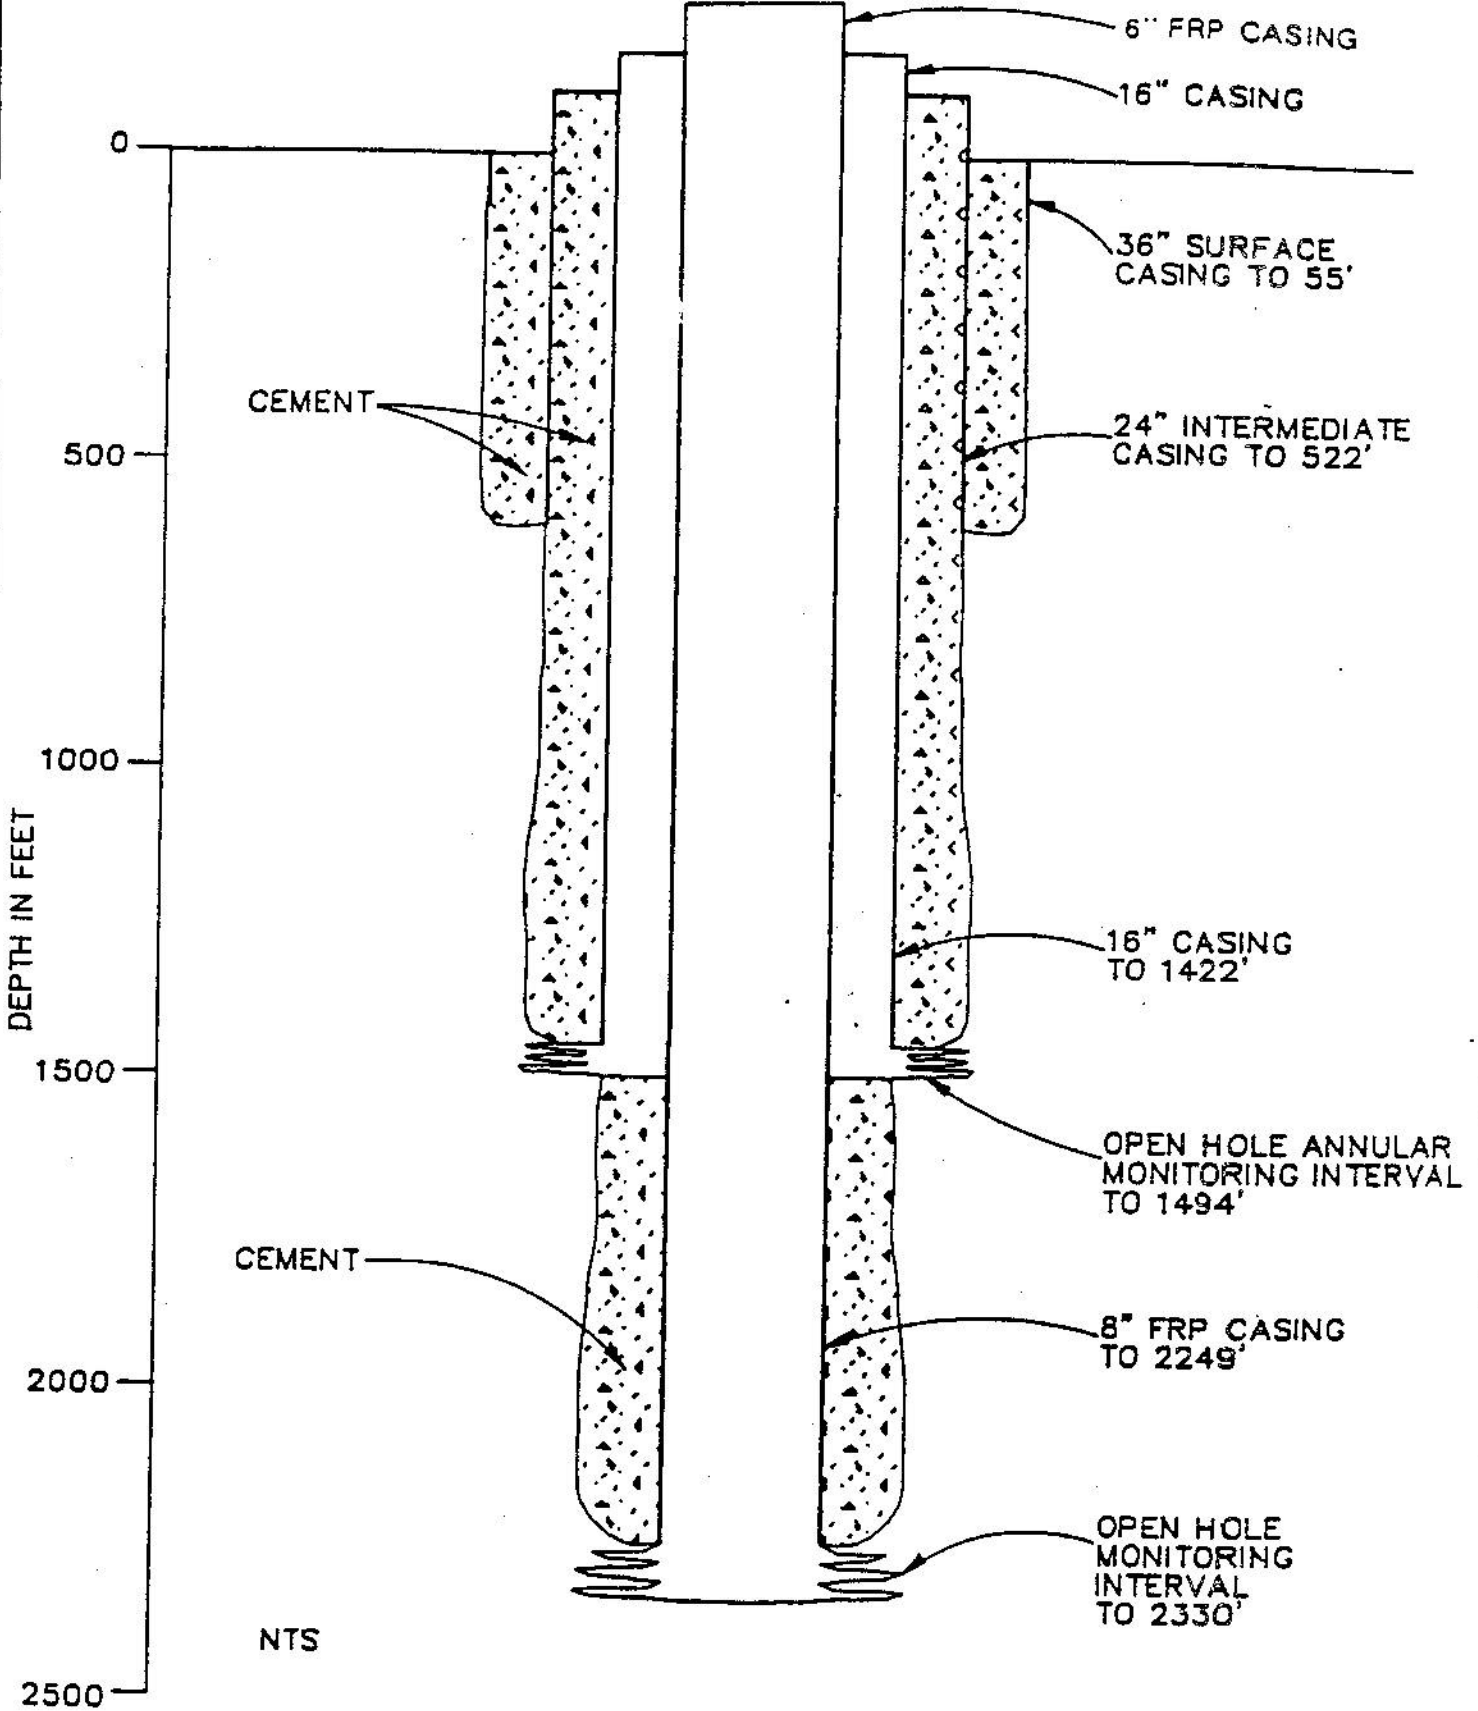

Dual-Zone Monitoring Well Construction Diagram



FIGURE 3-5. SCHEMATIC DIAGRAM OF DUAL ZONE MONITOR WELL