


Water Resource Solutions

PROJECT NAME: LCU PINWOODS
PROJECT NUMBER: 01-04615.HO

DWG. NUMBER: A-014615PN1-1
DATE: 10/29/03

FIGURE 1-1. GENERAL SITE LOCATION MAP.

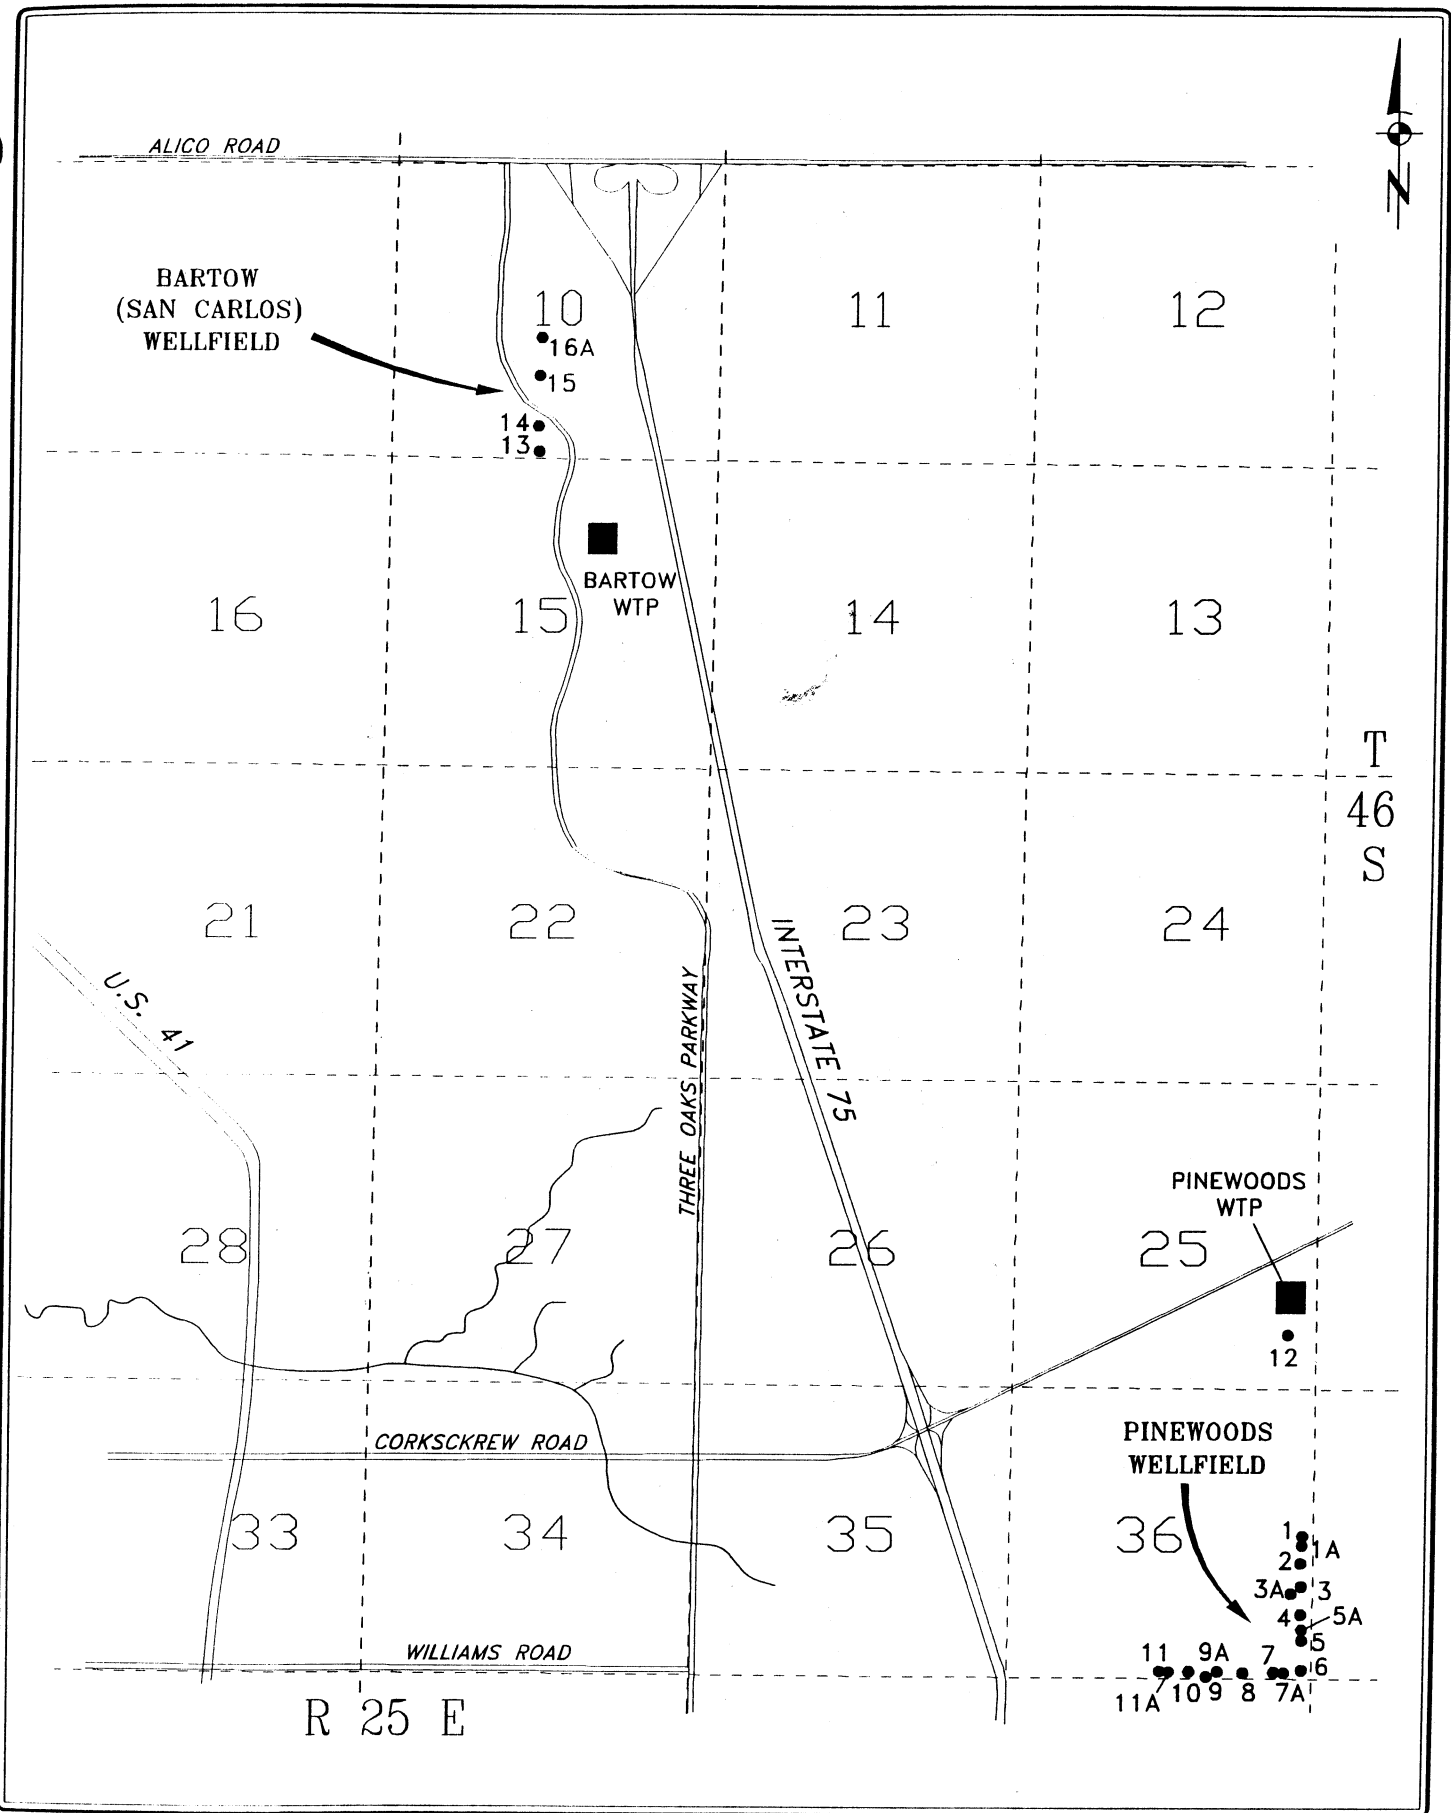


Water Resource Solutions

PROJECT NAME: PINEWOODS IW
PROJECT NUMBER: LC-04615.HO

DWG. NUMBER: A-014615PN_13-1
DATE: 02/17/04

FIGURE 1-2. SITE MAP SHOWING PINEWOODS AND BARTOW WATER TREATMENT PLANTS AND WELLFIELDS.

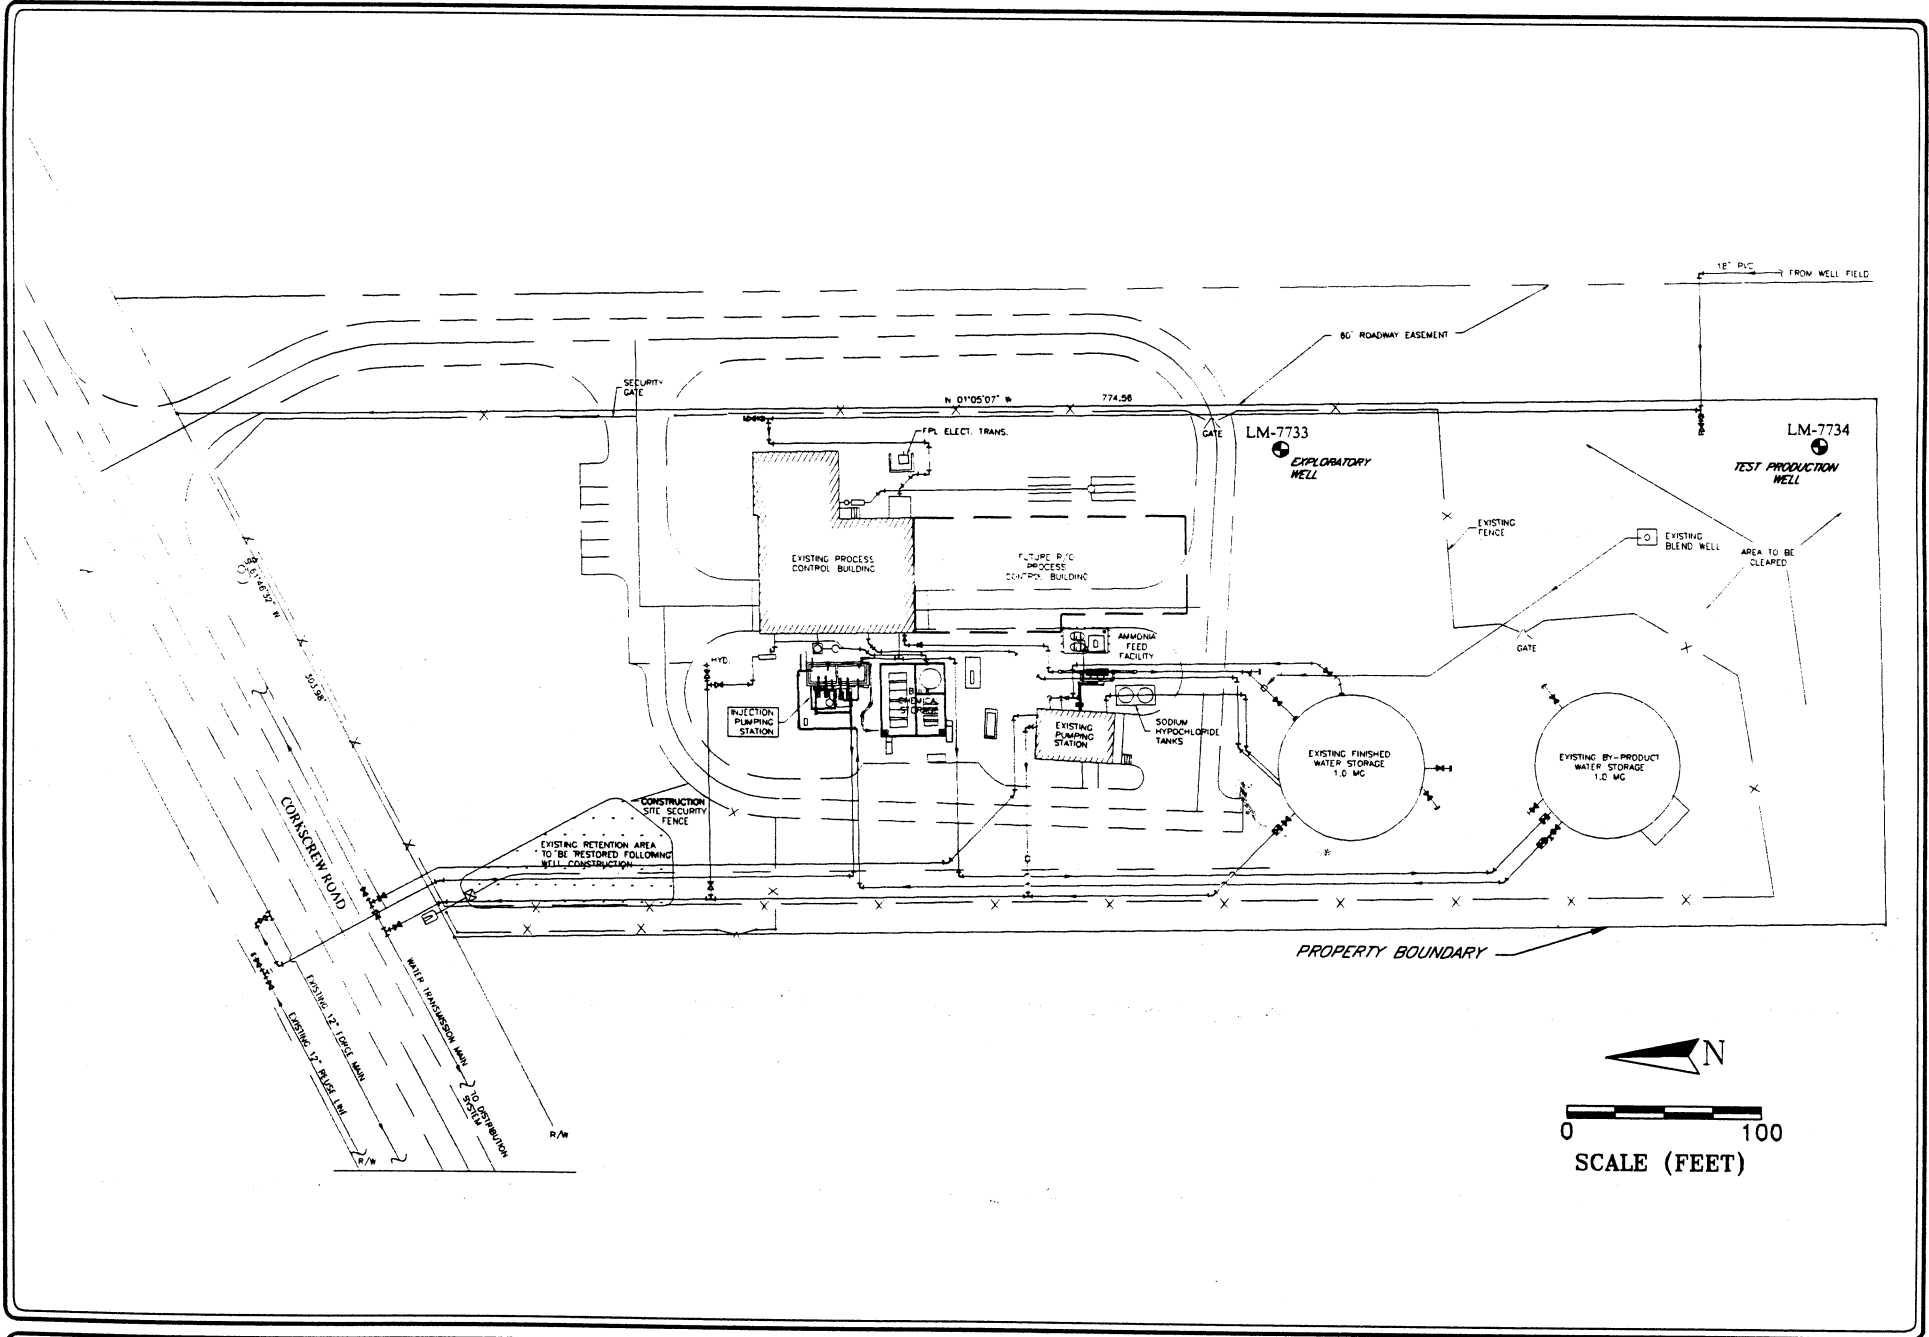

Water Resource Solutions

PROJECT NAME: PINEWOODS IW
PROJECT NUMBER: LC-04615.HO

DWG. NUMBER: A-014615PN_7-1
DATE: 02/09/04

FIGURE 3-1. SITE MAP SHOWING LOCATION OF THE EXPLORATORY (LM-7733) AND TEST PRODUCTION (LM-7734) WELLS AT PINEWOODS WTP SITE.