



| | | |
|---------------------------------|-----------------------------|----------------------------|
| <i>Water Resource Solutions</i> | PROJECT NAME: GPIWA IW | DWG. NUMBER: A-014409PA2-2 |
| | PROJECT NUMBER: 01-04409.HO | DATE: 01/26/05 |

FIGURE 2-1. MAP SHOWING LOCATION OF GPIWA WATER TREATMENT PLANT SITE.



SOURCE, INC.
ENGINEERS - PLANNERS
Engineering Business #2627

1334 LAFAYETTE STREET * CAPE CORAL, FL 33904
TELEPHONE (941)549-2345 FAX (941)549-6779

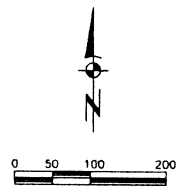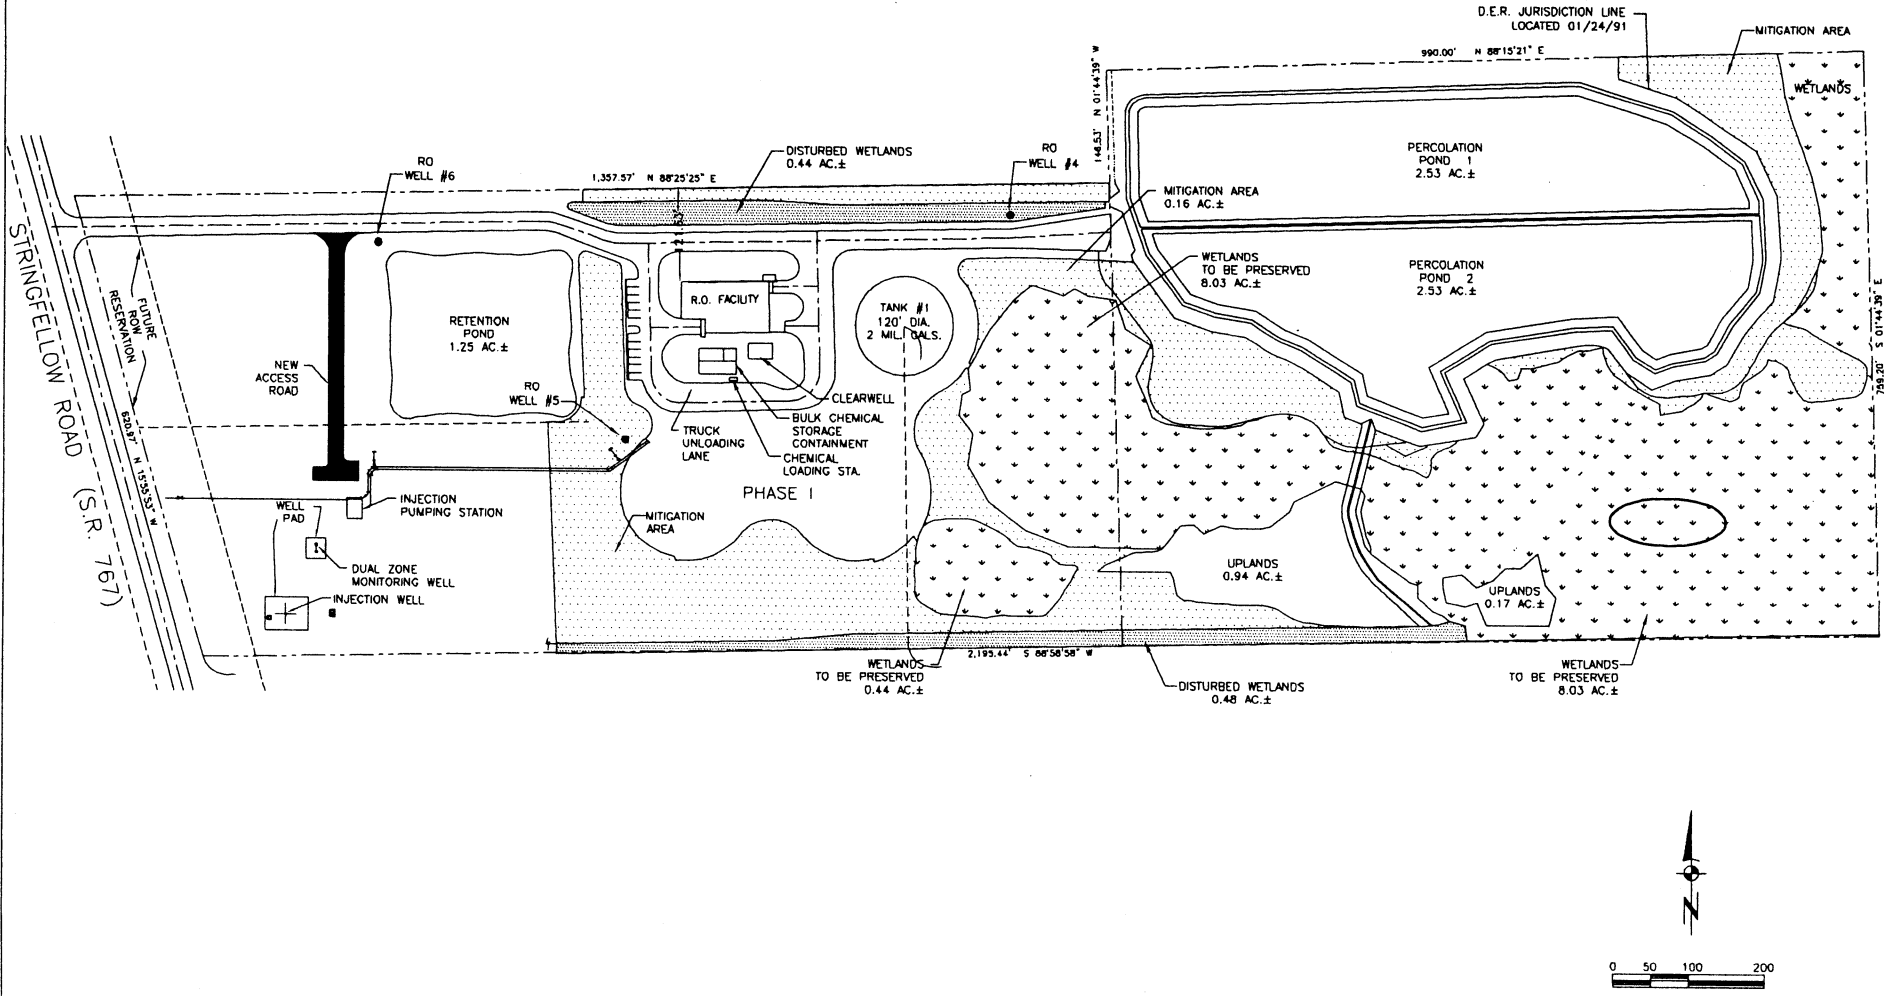

| | | |
|---------------------------------|-----------------------------|----------------------------|
| <i>Water Resource Solutions</i> | PROJECT NAME: GPIWA IW | DWG. NUMBER: A-014409P32-2 |
| | PROJECT NUMBER: 01-04409.HO | DATE: 01/26/05 |

FIGURE 2-2. DETAILED GPIWA WTP SITE MAP.