


③ RFGW

MF-40

5-15-07

1500HRS

⊗ ABLOY "O" LOCK ON DISTRICT GATE → YELLOW PLUG/IMK KEY OPENS

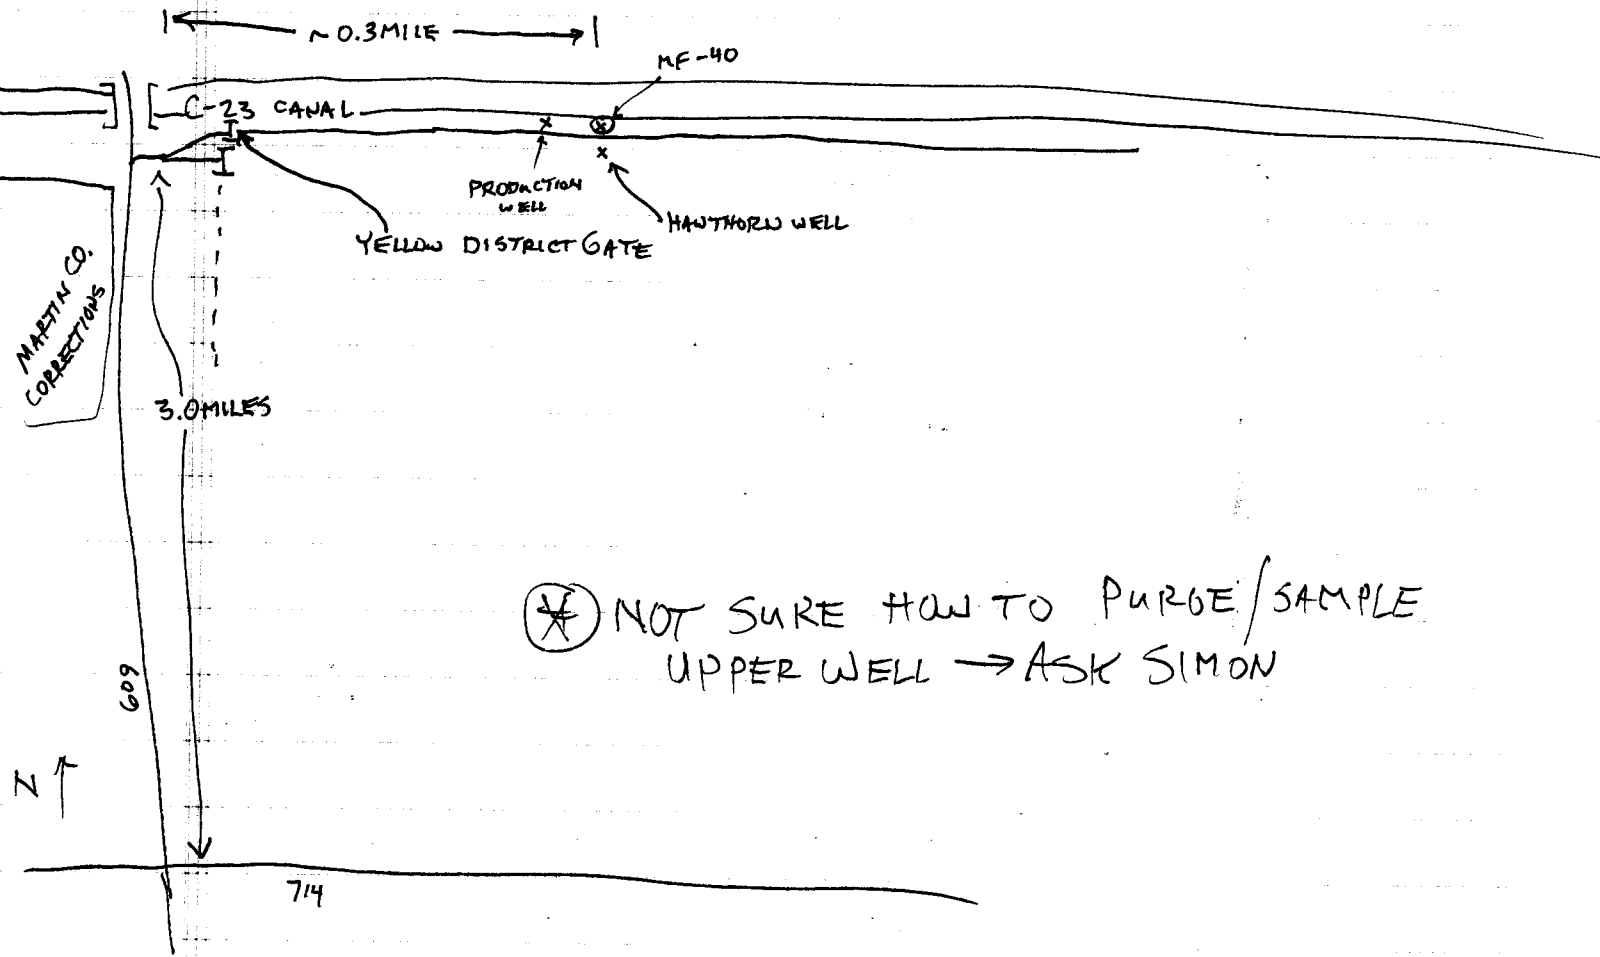

⊗ NOT SURE HOW TO PURGE/SAMPLE UPPER WELL → ASK SIMON

* NO PUMPS NEEDED TO PURGE / SAMPLE LOWER WELL LABELLED WELLS

PIC 1 - FACING ⊗ HAWTHORN WELL (FAR LEFT), MF-40 (RIGHT),
 PRODUCTION WELL (BACKGROUND), C-23 CANAL + LEVEEED +
 609 / BRIDGE

→ CLOSEUP MF-40



SOUTH FLORIDA WATER MANAGEMENT DISTRICT REQUEST FOR QUOTES (RFQ)

<p>Quotes Must Be Submitted To The Following Address:</p> <p>South Florida Water Management District Attn: Procurement Department B-1 Building, 2nd Floor West 3301 Gun Club Road West Palm Beach, FL 33406 OR FAXED TO: 561-682-5009</p>	<p>Number: CN060363</p> <p>Issue Date: January 11, 2006</p> <p>Dollar Range: \$380,000 - \$410,000</p> <p>Liquidated Damages to Substantial Completion: \$500.00 Per Day Liquidated Damage from Substantial to Final Completion: \$200.00 Per Day</p>
<p>An <u>OPTIONAL</u> pre-quote conference will be held: TIME: 11:00 A.M. DATE: Monday, January 23, 2006 PLACE: SFWMD Headquarters, 3301 Gun Club Road, WPB, FL 33406, B-1 Building, Conference Room 3B For directions call (863)462-5280. <i>A SITE VISIT WILL IMMEDIATELY FOLLOW</i></p>	<p>CONTRACT TIME: 90 days to Substantial Completion 110 days* to Final Completion *Includes punchlist work and close out documentation.</p>

Title: **DUAL ZONE FLORIDAN AQUIFER PRODUCTION WELL, C-23 PROJECT, MARTIN COUNTY, FLORIDA**

Purpose: Installation and testing of a dual-zone Floridan aquifer production well. The scope of work covers the installation of a dual-zone Floridan aquifer well and running two 72-hour aquifer performance tests.

Directions: I-95 north to the Martin Highway (State Road 714) exit, west ~ 5 miles. Make a right turn (heading north) on State/County Road 609 to the C-23 Canal. This intersection is a cross-roads with a 4-way stop sign. The site is on the south side of the C-23 canal ~ ¼-mile off the road to the east.

^ more complete description of the technical specifications can be found in Part 4 of this RFQ.

<p>Inquiry Period: January 11, 2006 to January 25, 2006 at 5:00 p.m.</p> <p>Inquiries may be made between the hours of 8:30 A.M. and 5:00 P.M. weekdays.</p>	<p>Direct All Inquires to:</p> <p>Procurement: Cathy Richards, CPPB, Contract Specialist Telephone No: (561) 682-2813 E-Mail: crichar@sfwmd.gov Fax No: (561) 682-5009</p> <p style="text-align: center;">Note: All technical inquiries must be submitted in writing via Fax or E-Mail.</p>
---	---

Deadline For Quote Submission:


WEDNESDAY, FEBRUARY 1, 2006 at 2:30 P.M.

Confirmation of timely receipt may be made by calling (561) 682-2813

Quote results and official award information may be obtained by calling (561) 682-2813

<p>This RFQ is Comprised of 5 Parts:</p> <p>Supplemental Conditions Part 1. General Guidelines and Information Part 2. Instructions for Preparing Responses Part 3. Quote Form / Quoter's Questionnaire Part 4. Technical Specifications Part 5. General Terms & Conditions</p>	<p>Attachments:</p> <table style="width: 100%; border: none;"> <tr> <td style="width: 50%; border: none;"> <ol style="list-style-type: none"> 1. Notice of Apparent Low Quoter Letter 2. Notice to Proceed 3. Schedule of Values 4. Stored Materials Form 5. Application for Payment 6. Contractor's Affidavit 7. Construction Invoice Checklist 8. Certificate of Substantial Completion 9. Contractor's Affidavit & Final Release </td> <td style="width: 50%; border: none;"> <ol style="list-style-type: none"> 10. Statement of No Response 11. Statement of Business Organization 12. Common Law Performance Bond 13. Statutory Payment Bond 14. Affidavit for Surety 15. Consent of Surety to Final Payment 16. Certificate of Insurance 17. Sample Contract </td> </tr> </table>	<ol style="list-style-type: none"> 1. Notice of Apparent Low Quoter Letter 2. Notice to Proceed 3. Schedule of Values 4. Stored Materials Form 5. Application for Payment 6. Contractor's Affidavit 7. Construction Invoice Checklist 8. Certificate of Substantial Completion 9. Contractor's Affidavit & Final Release 	<ol style="list-style-type: none"> 10. Statement of No Response 11. Statement of Business Organization 12. Common Law Performance Bond 13. Statutory Payment Bond 14. Affidavit for Surety 15. Consent of Surety to Final Payment 16. Certificate of Insurance 17. Sample Contract
<ol style="list-style-type: none"> 1. Notice of Apparent Low Quoter Letter 2. Notice to Proceed 3. Schedule of Values 4. Stored Materials Form 5. Application for Payment 6. Contractor's Affidavit 7. Construction Invoice Checklist 8. Certificate of Substantial Completion 9. Contractor's Affidavit & Final Release 	<ol style="list-style-type: none"> 10. Statement of No Response 11. Statement of Business Organization 12. Common Law Performance Bond 13. Statutory Payment Bond 14. Affidavit for Surety 15. Consent of Surety to Final Payment 16. Certificate of Insurance 17. Sample Contract 		

C-23 Drilling Site Layout

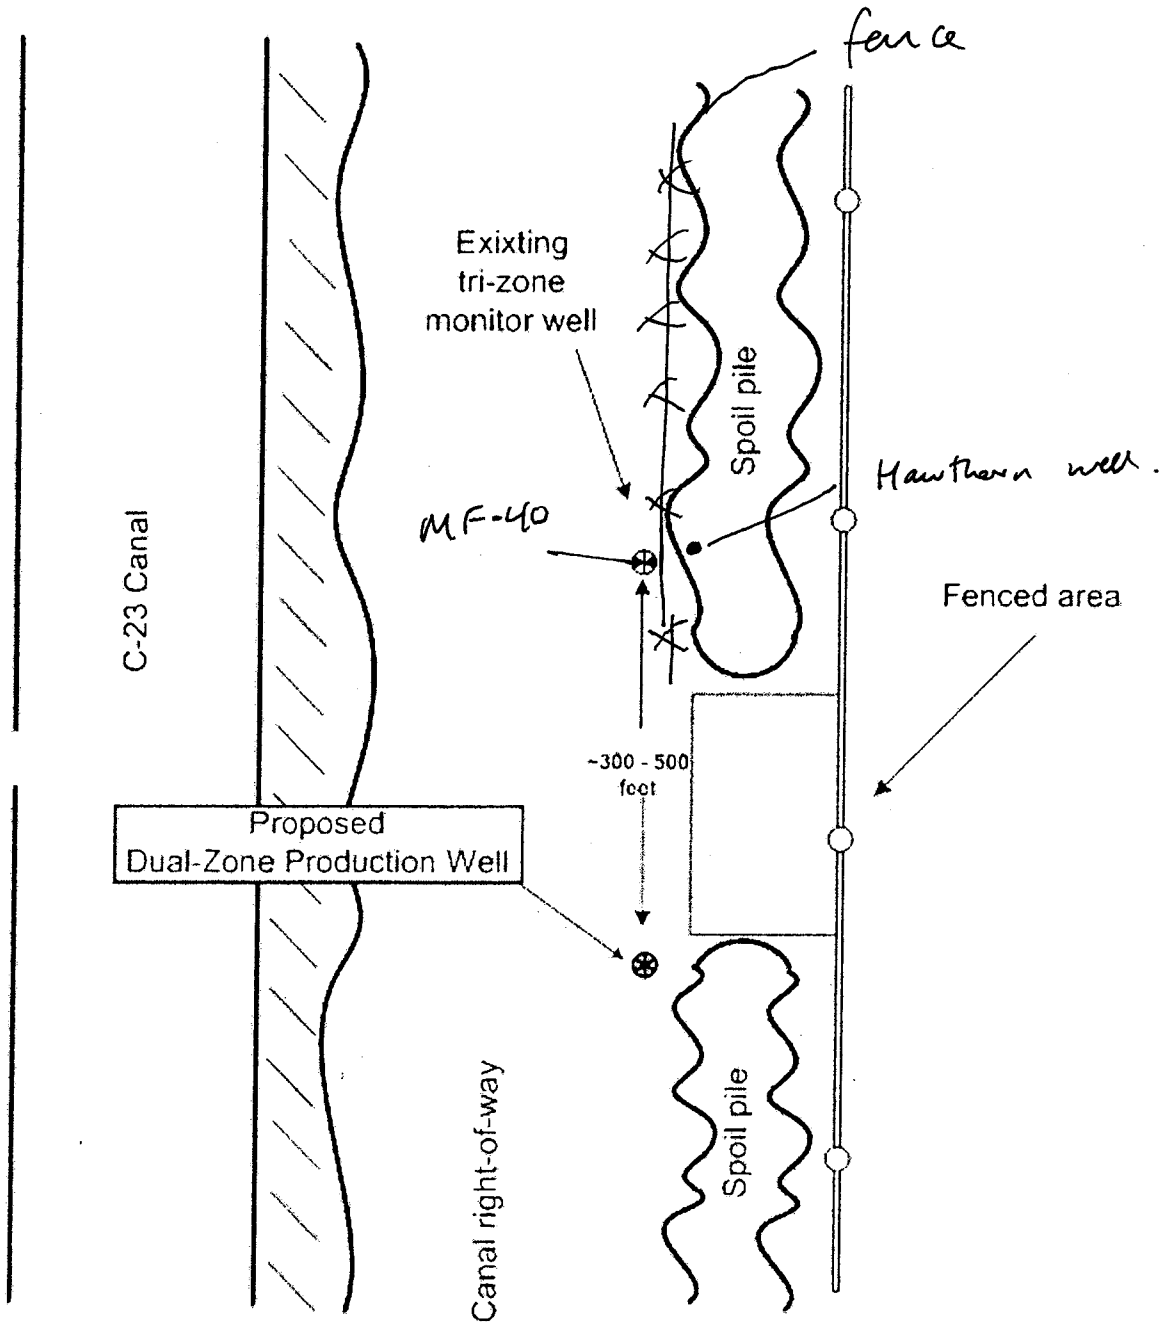

Note:
Drawing not to scale.



South Florida Water Management
District
3301 Gun Club Road
West Palm Beach, Florida 33406

C-23
Floridan Aquifer
Exploratory Drilling

Figure 2
Site Layout