

MARCO LAKES AQUIFER STORAGE AND
RECOVERY PILOT PROJECT
FINAL REPORT

Prepared for:

Florida Water Services, Inc.
P.O. Box 609520
Orlando, FL 32860-9320

June 1998

Prepared by:

ViroGroup, Inc.
428 Pine Island Road, S.W.
Cape Coral, FL 33991

Mark S. Pearce, Ph.D.
Senior Scientist

Lloyd E. Horvath, P.E.
Licensed Professional Engineer #25000
Date:

R.25.E R.26.E R.27.E R.28.E R.29.E R.30.E R.31.E R.32.E R.33.E R.34.E

T.46.S

COLLIER COUNTY

T.47.S

T.48.S


T.49.S

T.50.S

T.51.S

T.52.S

T.53.S

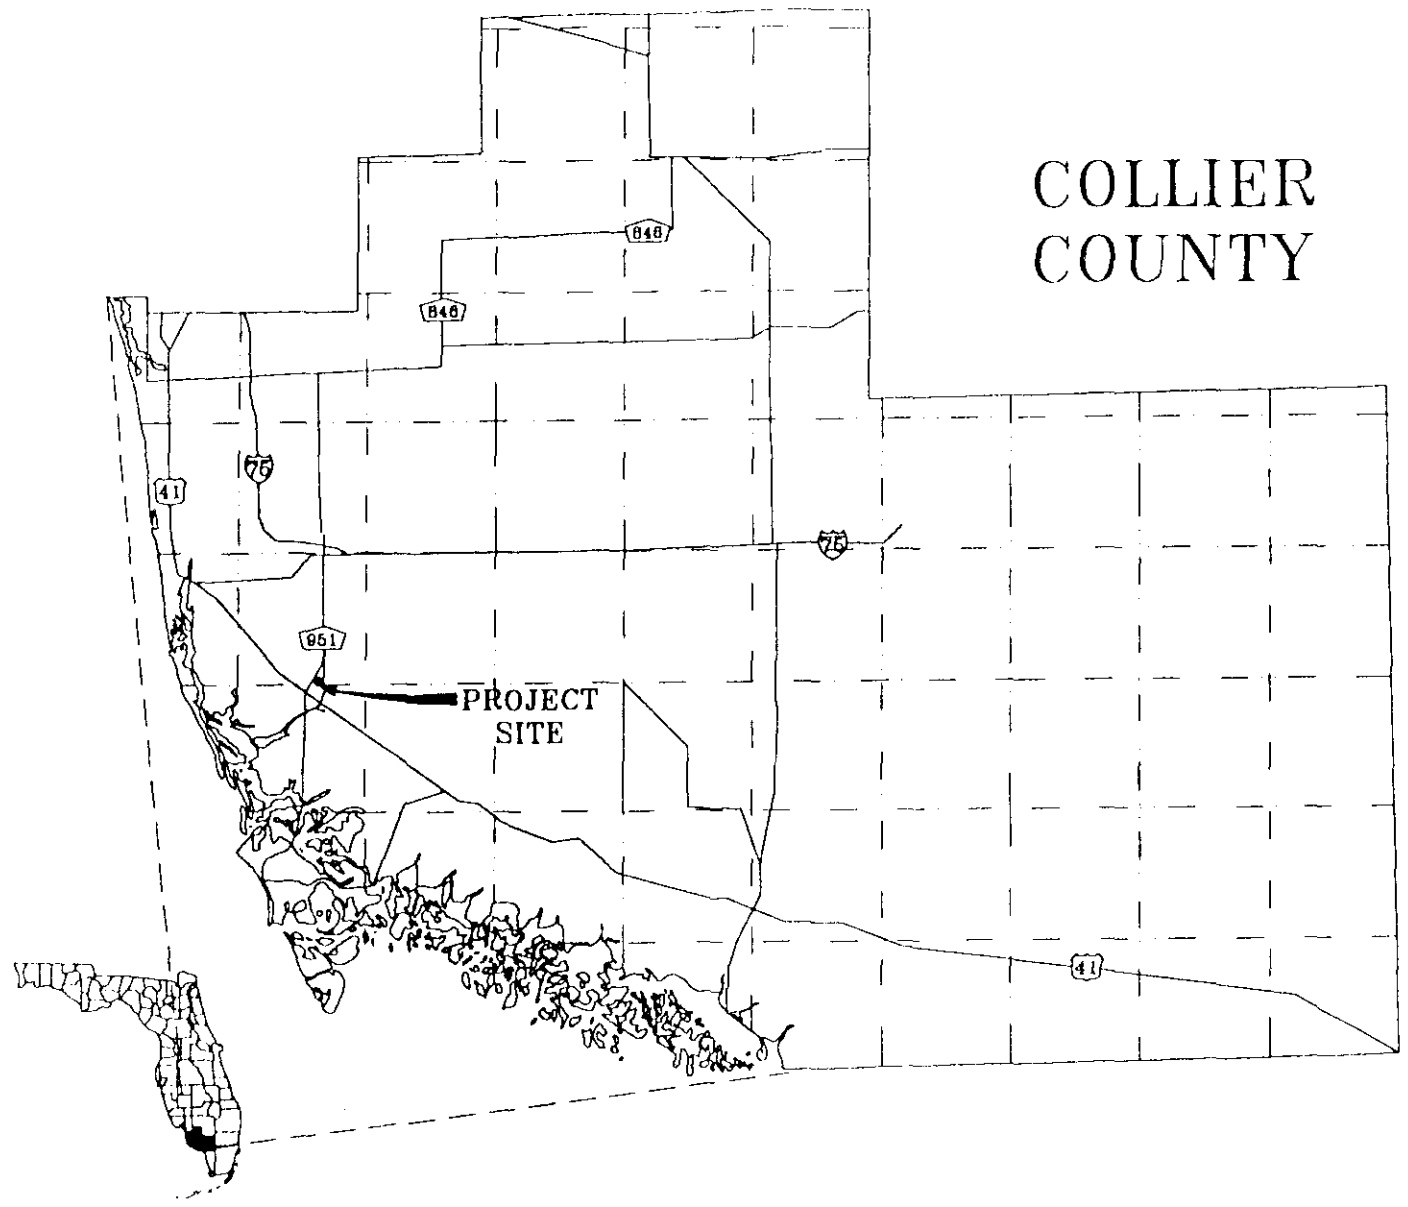


Water Resource Solutions

PROJECT NAME: MARCO LAKES
PROJECT NUMBER: 01-03733.HQ


DWG. NUMBER: A-COLLI CO-1
DATE: 2/6/00

FIGURE 1-1. GENERAL SITE LOCATION MAP.

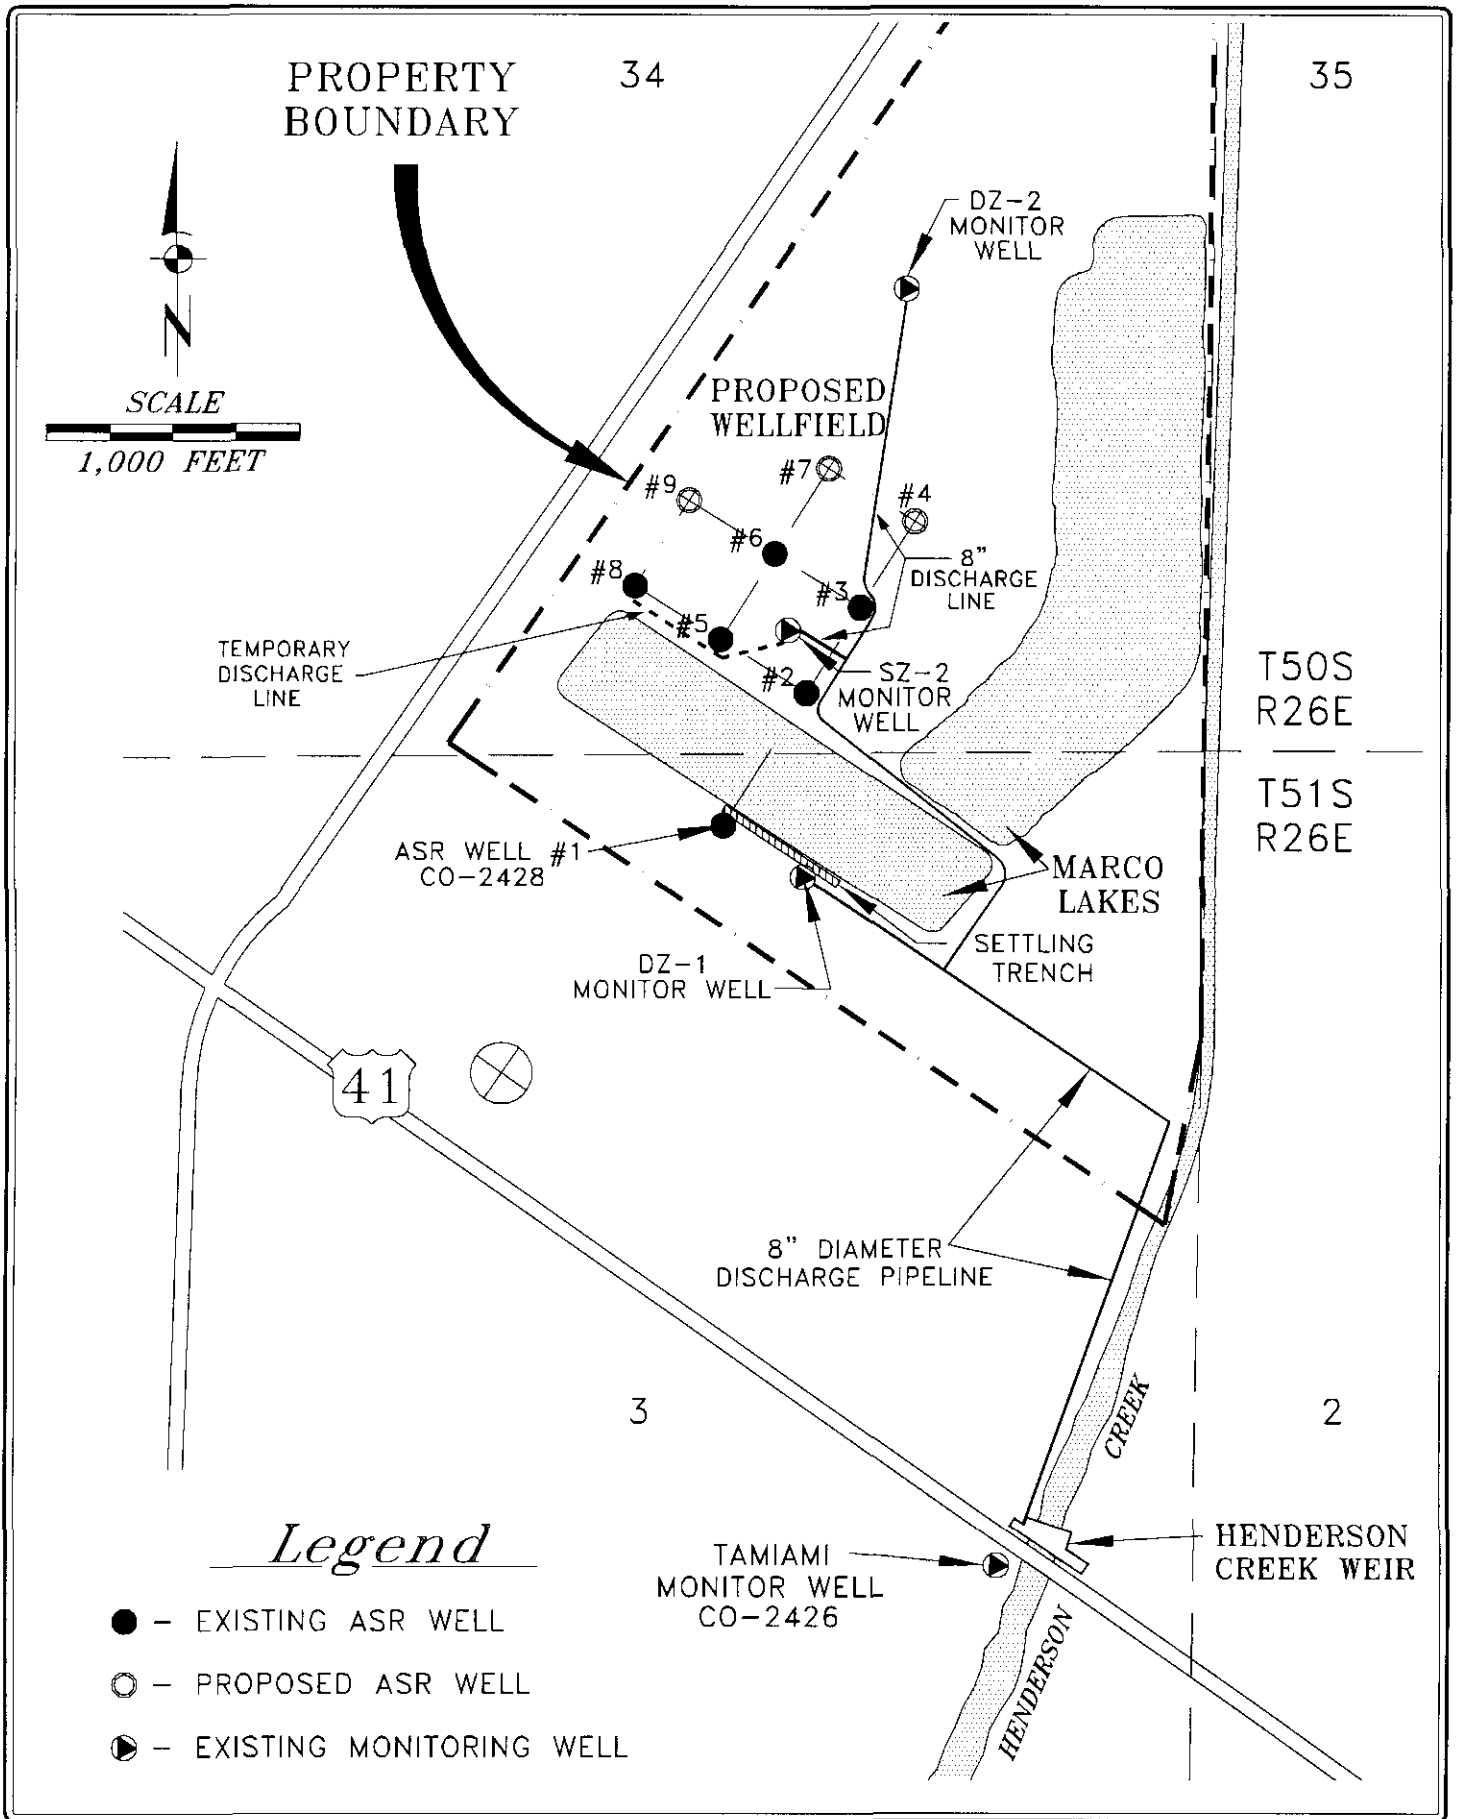

Water Resource Solutions	PROJECT NAME: MARCO ASR EXPANSION	DWG. NUMBER: 1140601am1
	PROJECT NUMBER: 1140601	DATE: 09/06/06

FIGURE 1-2 MARCO LAKES ASR EXPANSION SITE DETAIL.

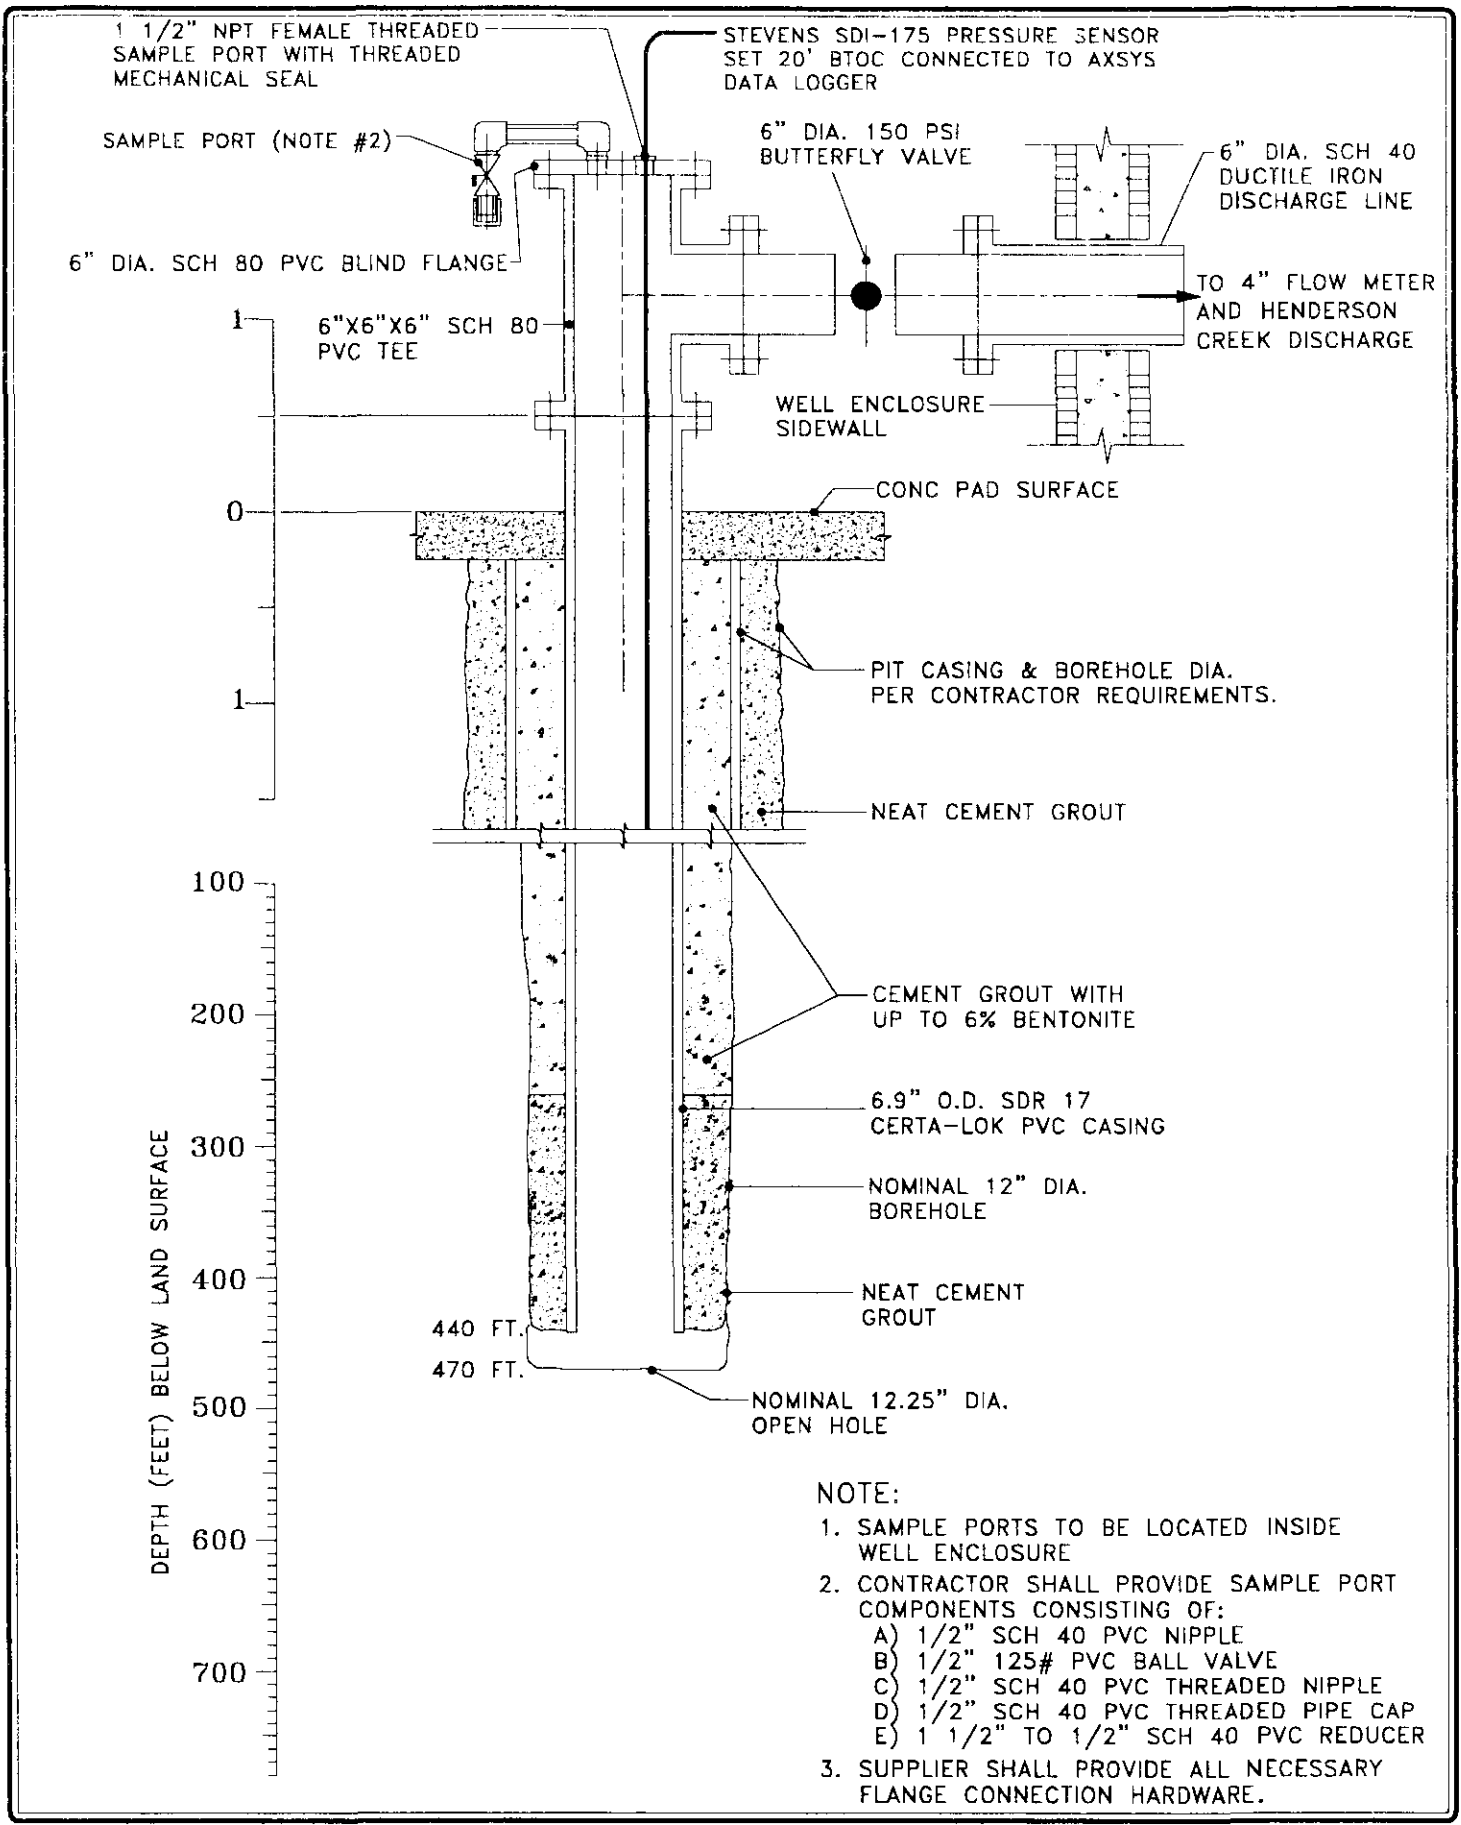

Water Resource Solutions PROJECT NAME: MARCO LAKESDWG. NO.: A-013733NE-1 ENGINEER: LLOYD HORVATH SIGNATURE:
 PROJECT NO: 01-03733.HO DATE: 2/17/00 P.E. NO: 25260 DATE:

FIGURE 3-6. MHZ2MW CONSTRUCTION SCHEMATIC.