

**North Collier Water Reclamation Facility
Well Completion Report
for IW-1 and DZMW
PUED #73948**

Collier County


Project Engineer Mohan Thampi, P.E.

Water Resource Solutions, Inc.


Project Manager Mark S. Pearce, Ph.D.

Project Director Lloyd Horvath, P.E.


January 15, 2004

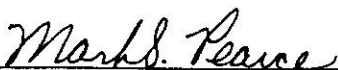

Mark S. Pearce, Ph.D.
Date: Jan 15, 2004



Lloyd E. Horvath, P.E.
Licensed Professional Engineer # 25260
Engineer Certificate No. 8027
Date: 1-15-04

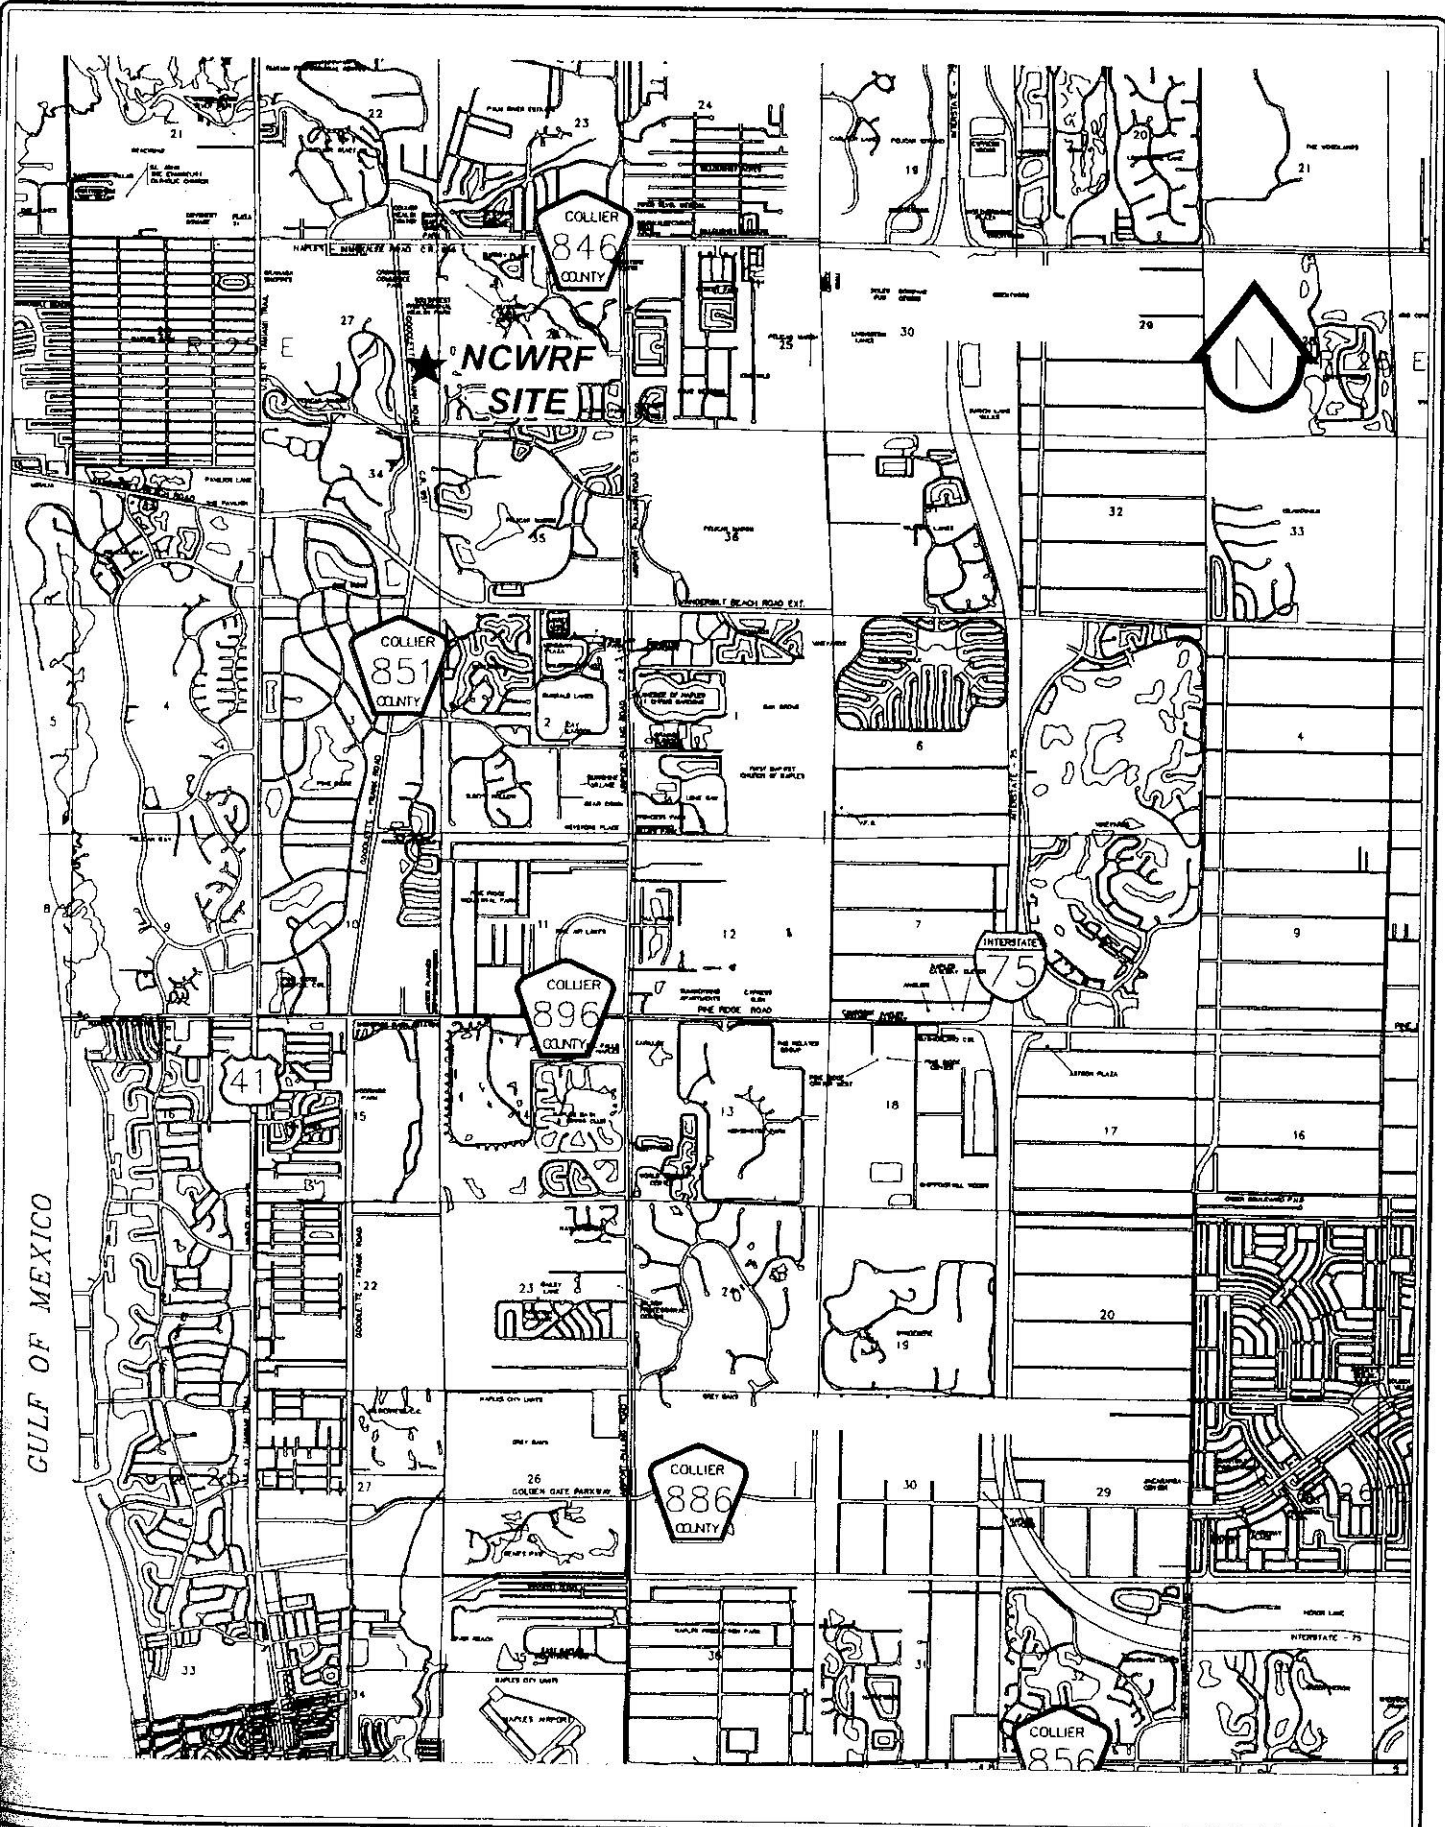

Water Resource Solutions

PROJECT NAME: NCWRF
PROJECT NUMBER: 01-04254.01

DWG. NUMBER: A-0139465S-4
DATE: 02/10/04

Agnoli, Barber & Brundage

FIGURE 1-1. GENERAL LOCATION MAP.

22|23
27|26

IMMOKALEE ROAD

ENTRANCE
TO FACILITY

PLANT
AREA

GOODLETTE-FRANK ROAD

POND
NO. 1A

POND
NO. 1

POND
NO. 2

INJECTION WELL IW-2

DUAL-ZONE MONITORING WELL


INJECTION WELL IW-1

POND
NO. 4

POND
NO. 3


POND
NO. 5

27|26
34|35

 


0 550
SCALE (FEET)

NCWRF INJECTION WELL #1 (IW-1)

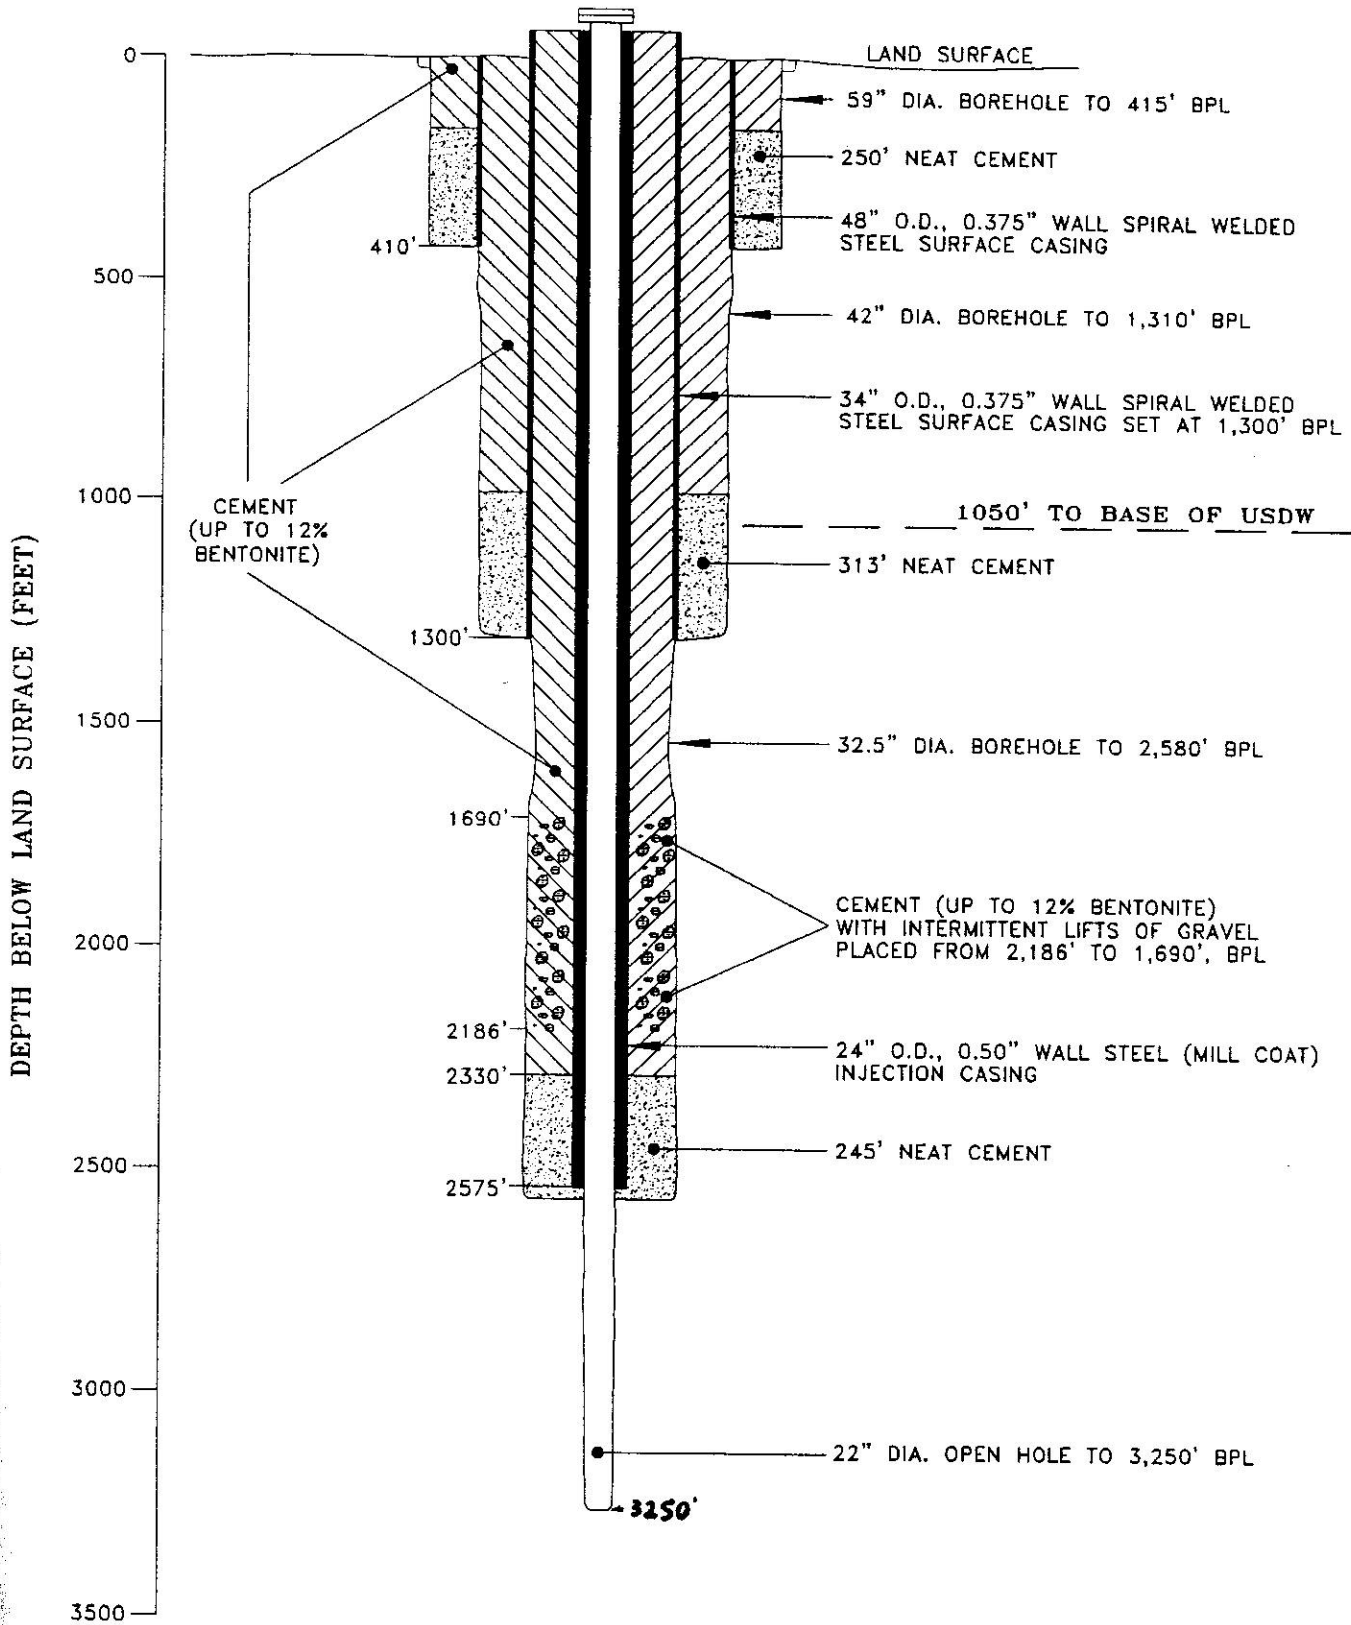

NCWRF DUAL-ZONE MONITOR WELL (DZMW)

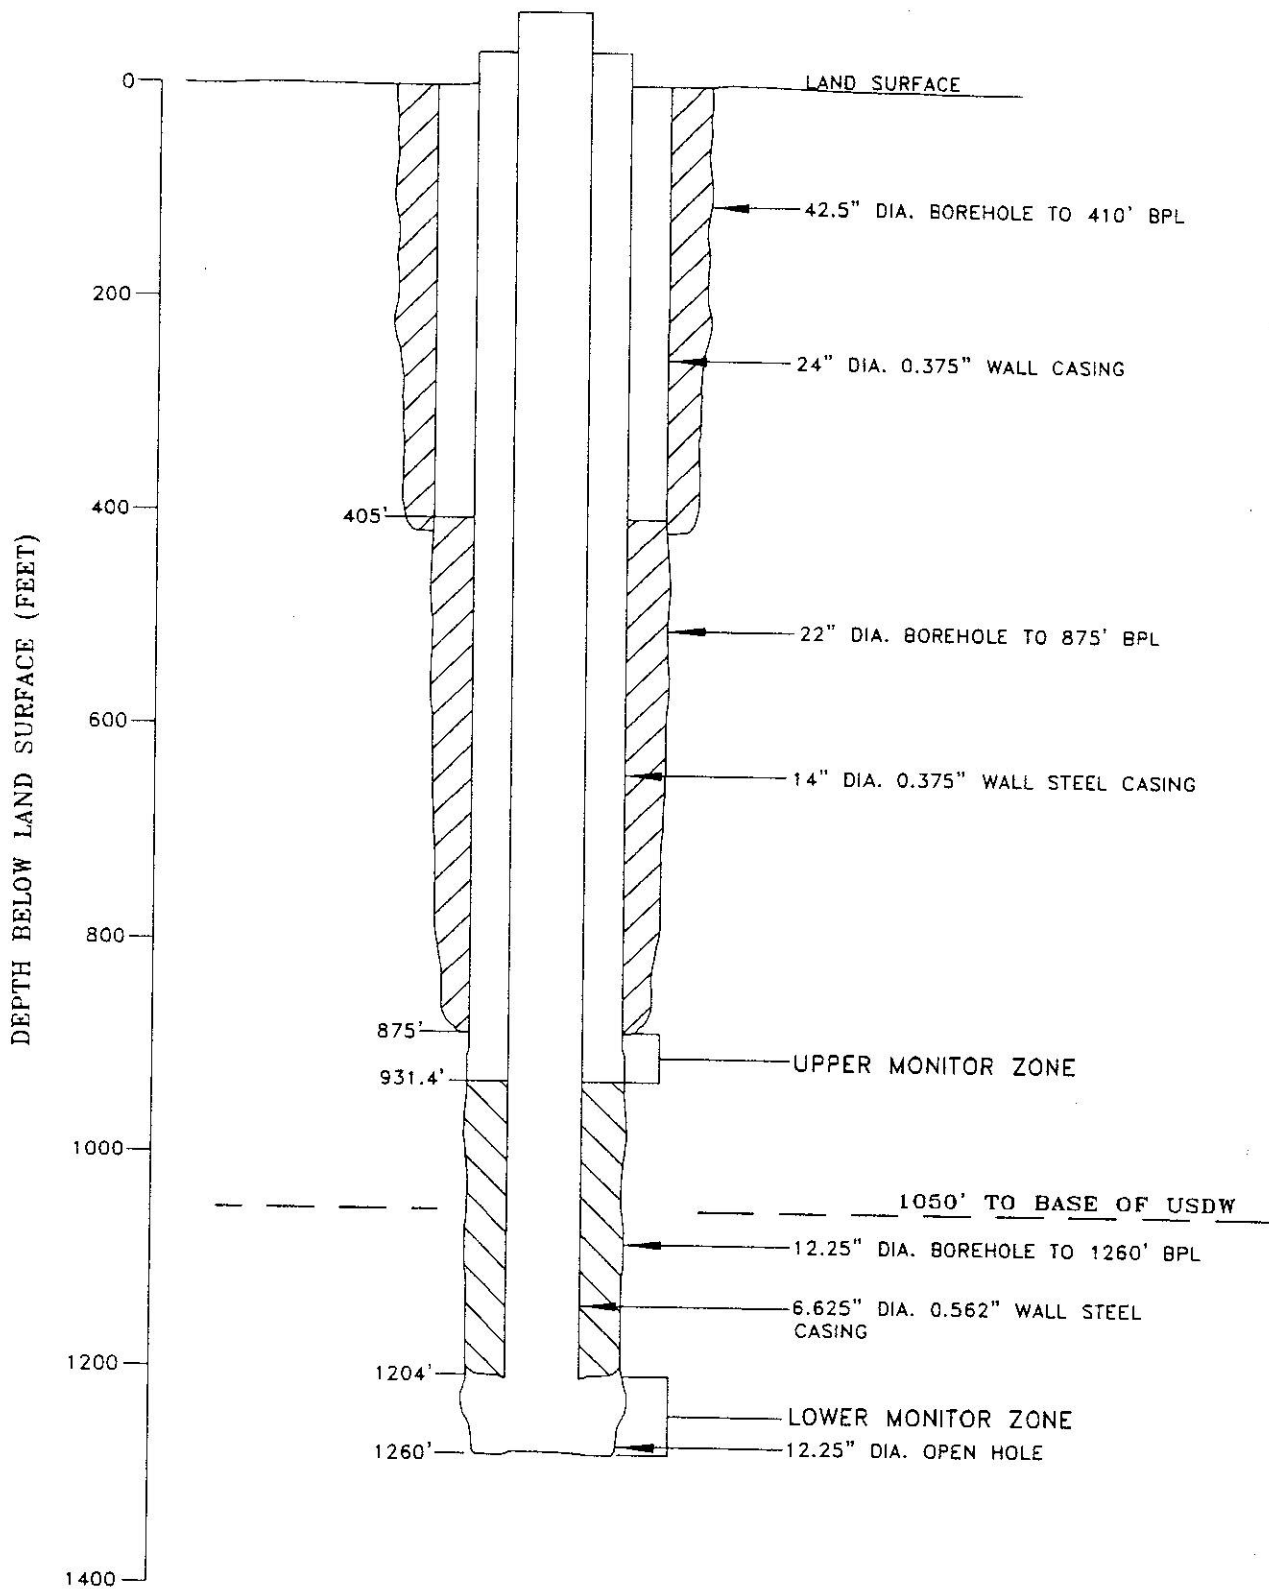

**North Collier Water Reclamation Facility
Well Completion Report
for IW-2
PUED #73948**

Collier County

Project Engineer Phil Gramatges, P.E.

Water Resource Solutions, Inc.

Project Manager Mark S. Pearce, Ph.D.

Project Director Lloyd E. Horvath, P.E.

September 29, 2004



Mark S. Pearce, Ph.D.
Date: 9/29/04



Lloyd E. Horvath, P.E.
Licensed Professional Engineer # 25260
Engineer Certificate No. 8027
Date: 9-29-04

NCWRF INJECTION WELL #2

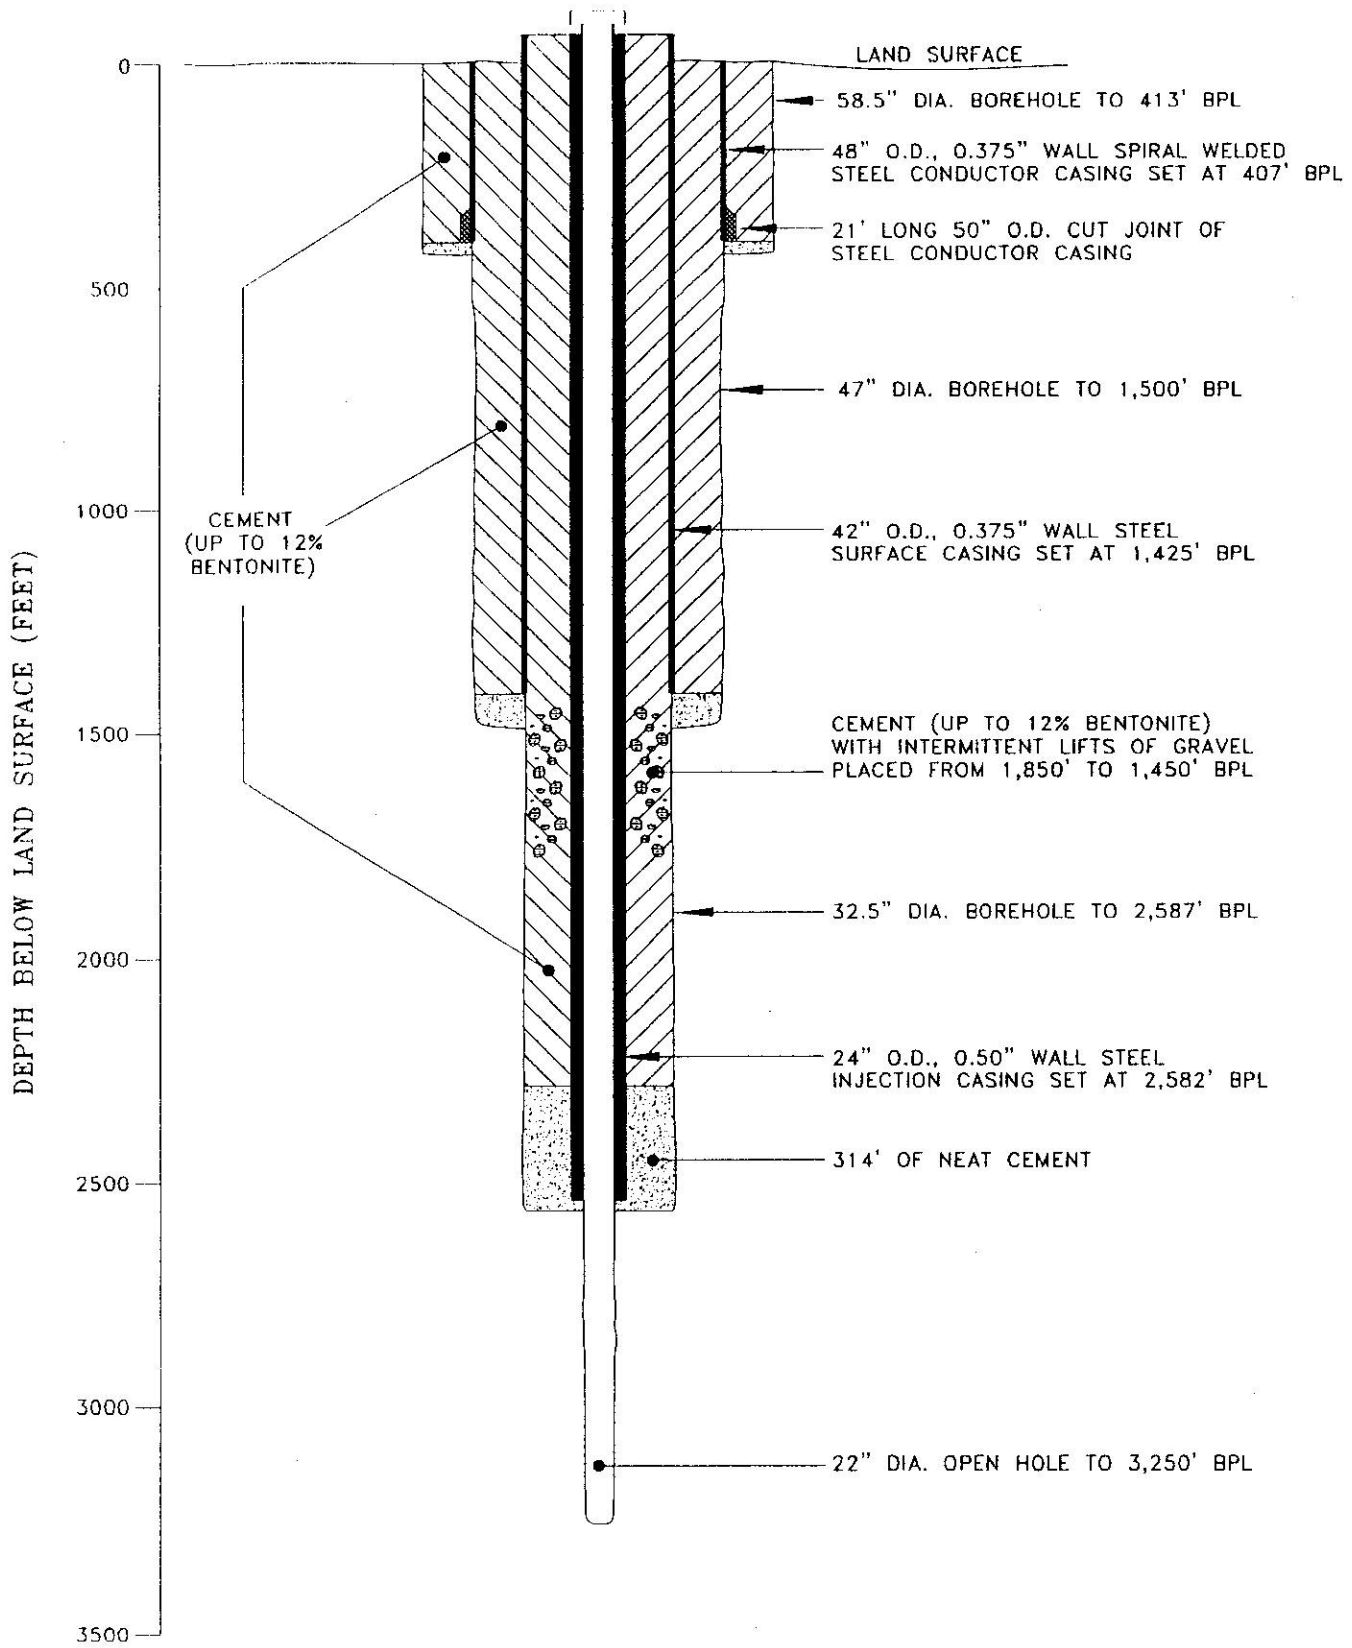


FIGURE 3-1. WELL CONSTRUCTION DETAILS FOR IW-2.