


North Martin County

**Class I Injection Facility No. 53**

**MARTIN COUNTY  
NORTH SYSTEM INJECTION WELL IW-1  
OPERATING PERMIT RENEWAL APPLICATION**

APRIL 21, 2000

Reese, Macon and Associates, Inc.  
6415 Lake Worth Road, Suite 307  
Lake Worth, FL 33463  
Tel (561) 433-3226



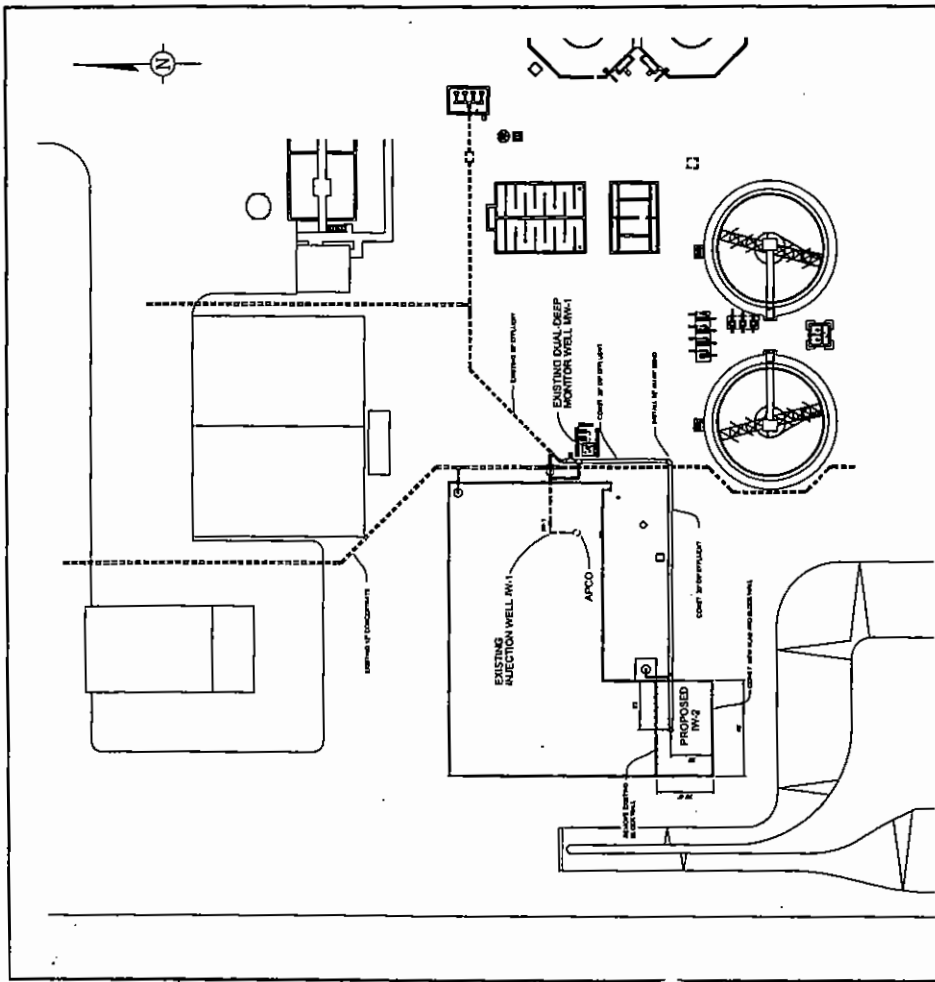


0 60  
SCALE  
FEET


FIGURE  
**2**  
SITE LAYOUT SHOWING INJECTION WELL NO. 1,  
DUAL-DEEP MONITOR WELL NO. 1 AND  
INJECTION WELL NO. 2 LOCATIONS  
FEEST, JACON AND ASSOCIATES, INC.  
WATER MANAGEMENT SYSTEMS  
NORTH MARTIN COUNTY, FLORIDA



**ARCADIS GERAGHTY & MILLER**  
600 SANDHURST DRIVE, SUITE 100  
LAKE WINDYBUSH, FLORIDA 33403  
Tel: 561.684.0200 Fax: 561.622.6379

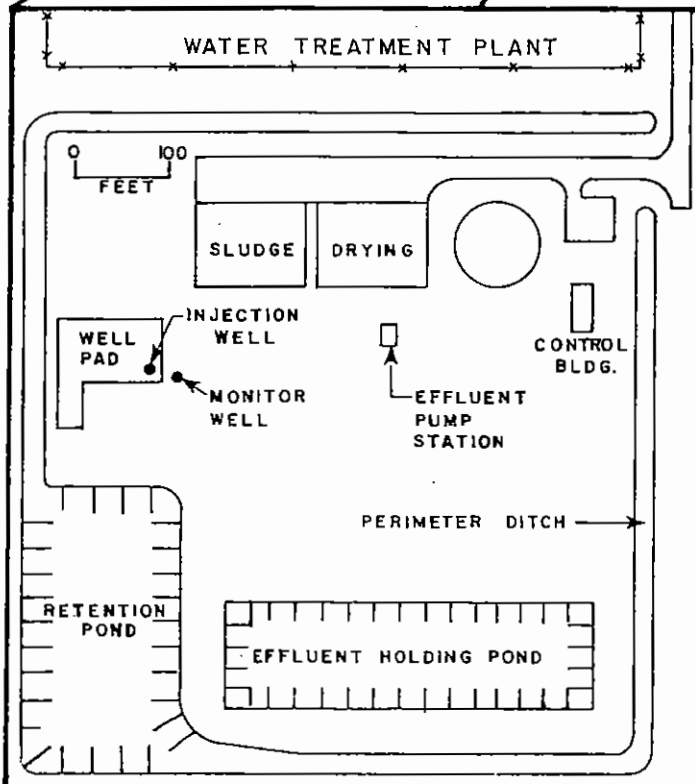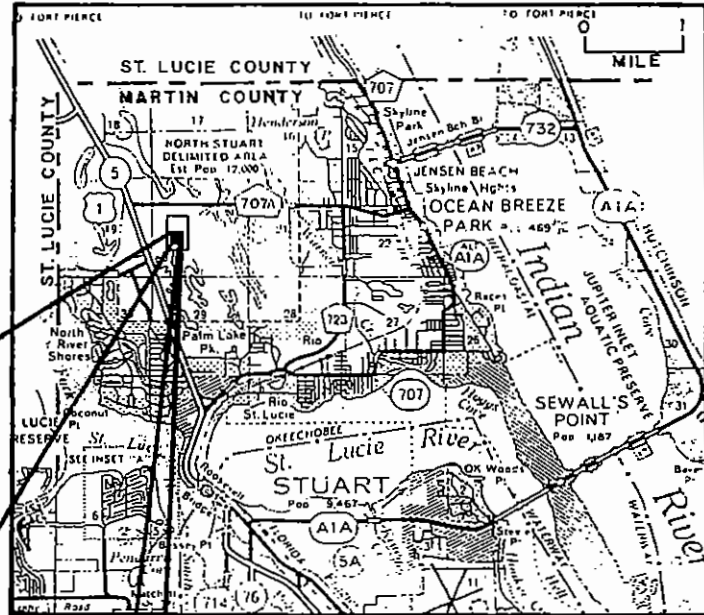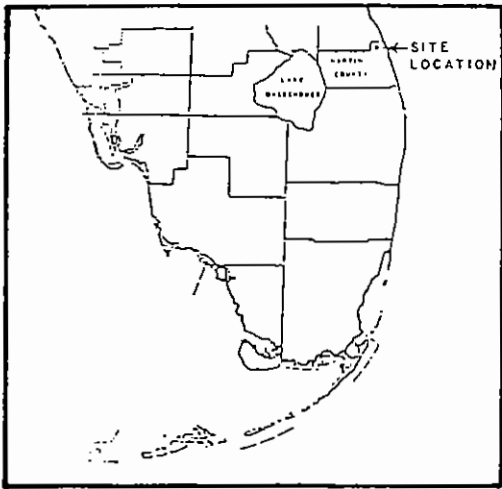


PREPARED FOR		
GEE & JENSON		
TITLE		
SITE LOCATION MAP		
COMPILED BY	Geraghty & Miller, Inc.	DATE
DRAWN BY	Palm Beach Gardens, Florida	MAY 88
CHECKED BY	SCALE	REVISED
WHEATLEY	SHOWN	FIGURE 1

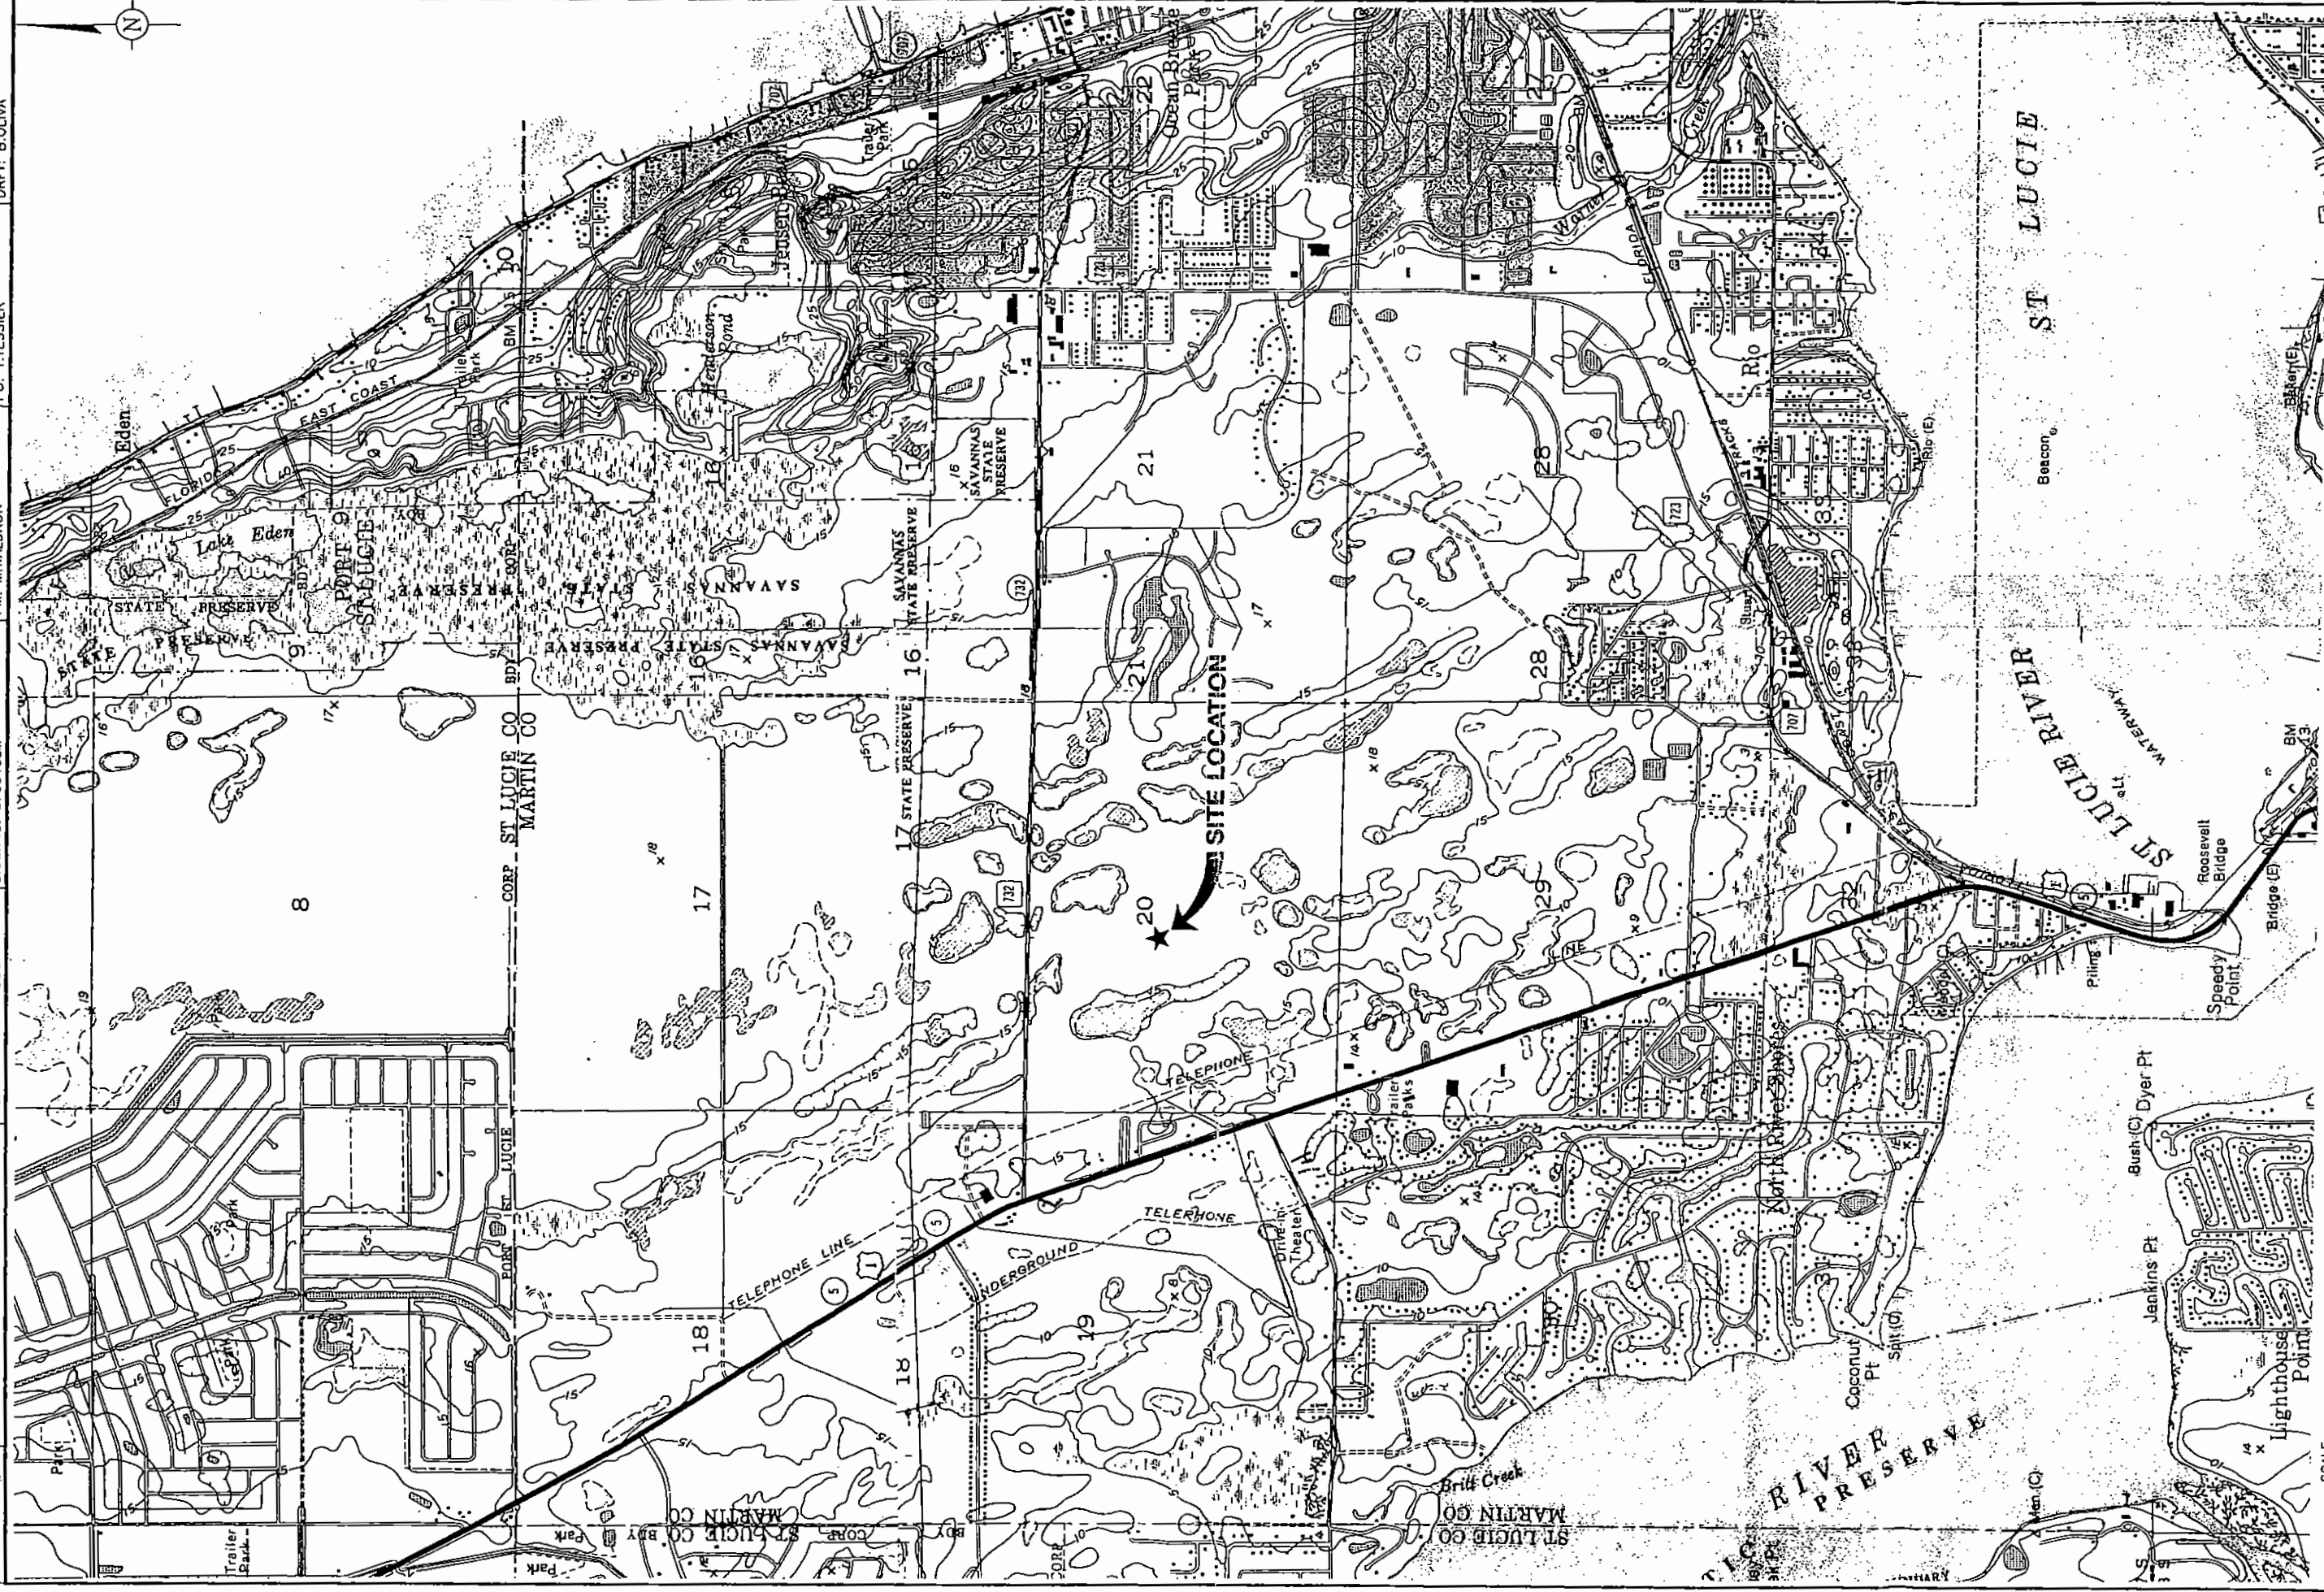

NO.	DATE	REVISION DESCRIPTION	CHKD.

**ARCADIS GERAGHTY & MILLER**  
 600 SANDREE DRIVE, SUITE 106  
 PALM BEACH GARDENS, FLORIDA 33403  
 Tel: 561.694.0300 Fax: 561.622.6379




BASE MAP SOURCE: USGS 7.5 minute series (topographic) Anoka, Eden, Palm City and St. Lucie Inlet, Florida quadrangles.

**FIGURE 1**

**SITE LOCATION MAP**

RESEE, WACON AND ASSOCIATES, INC.  
 NORTH MARTIN COUNTY WASTEWATER TREATMENT SYSTEM  
 MARTIN COUNTY, FLORIDA

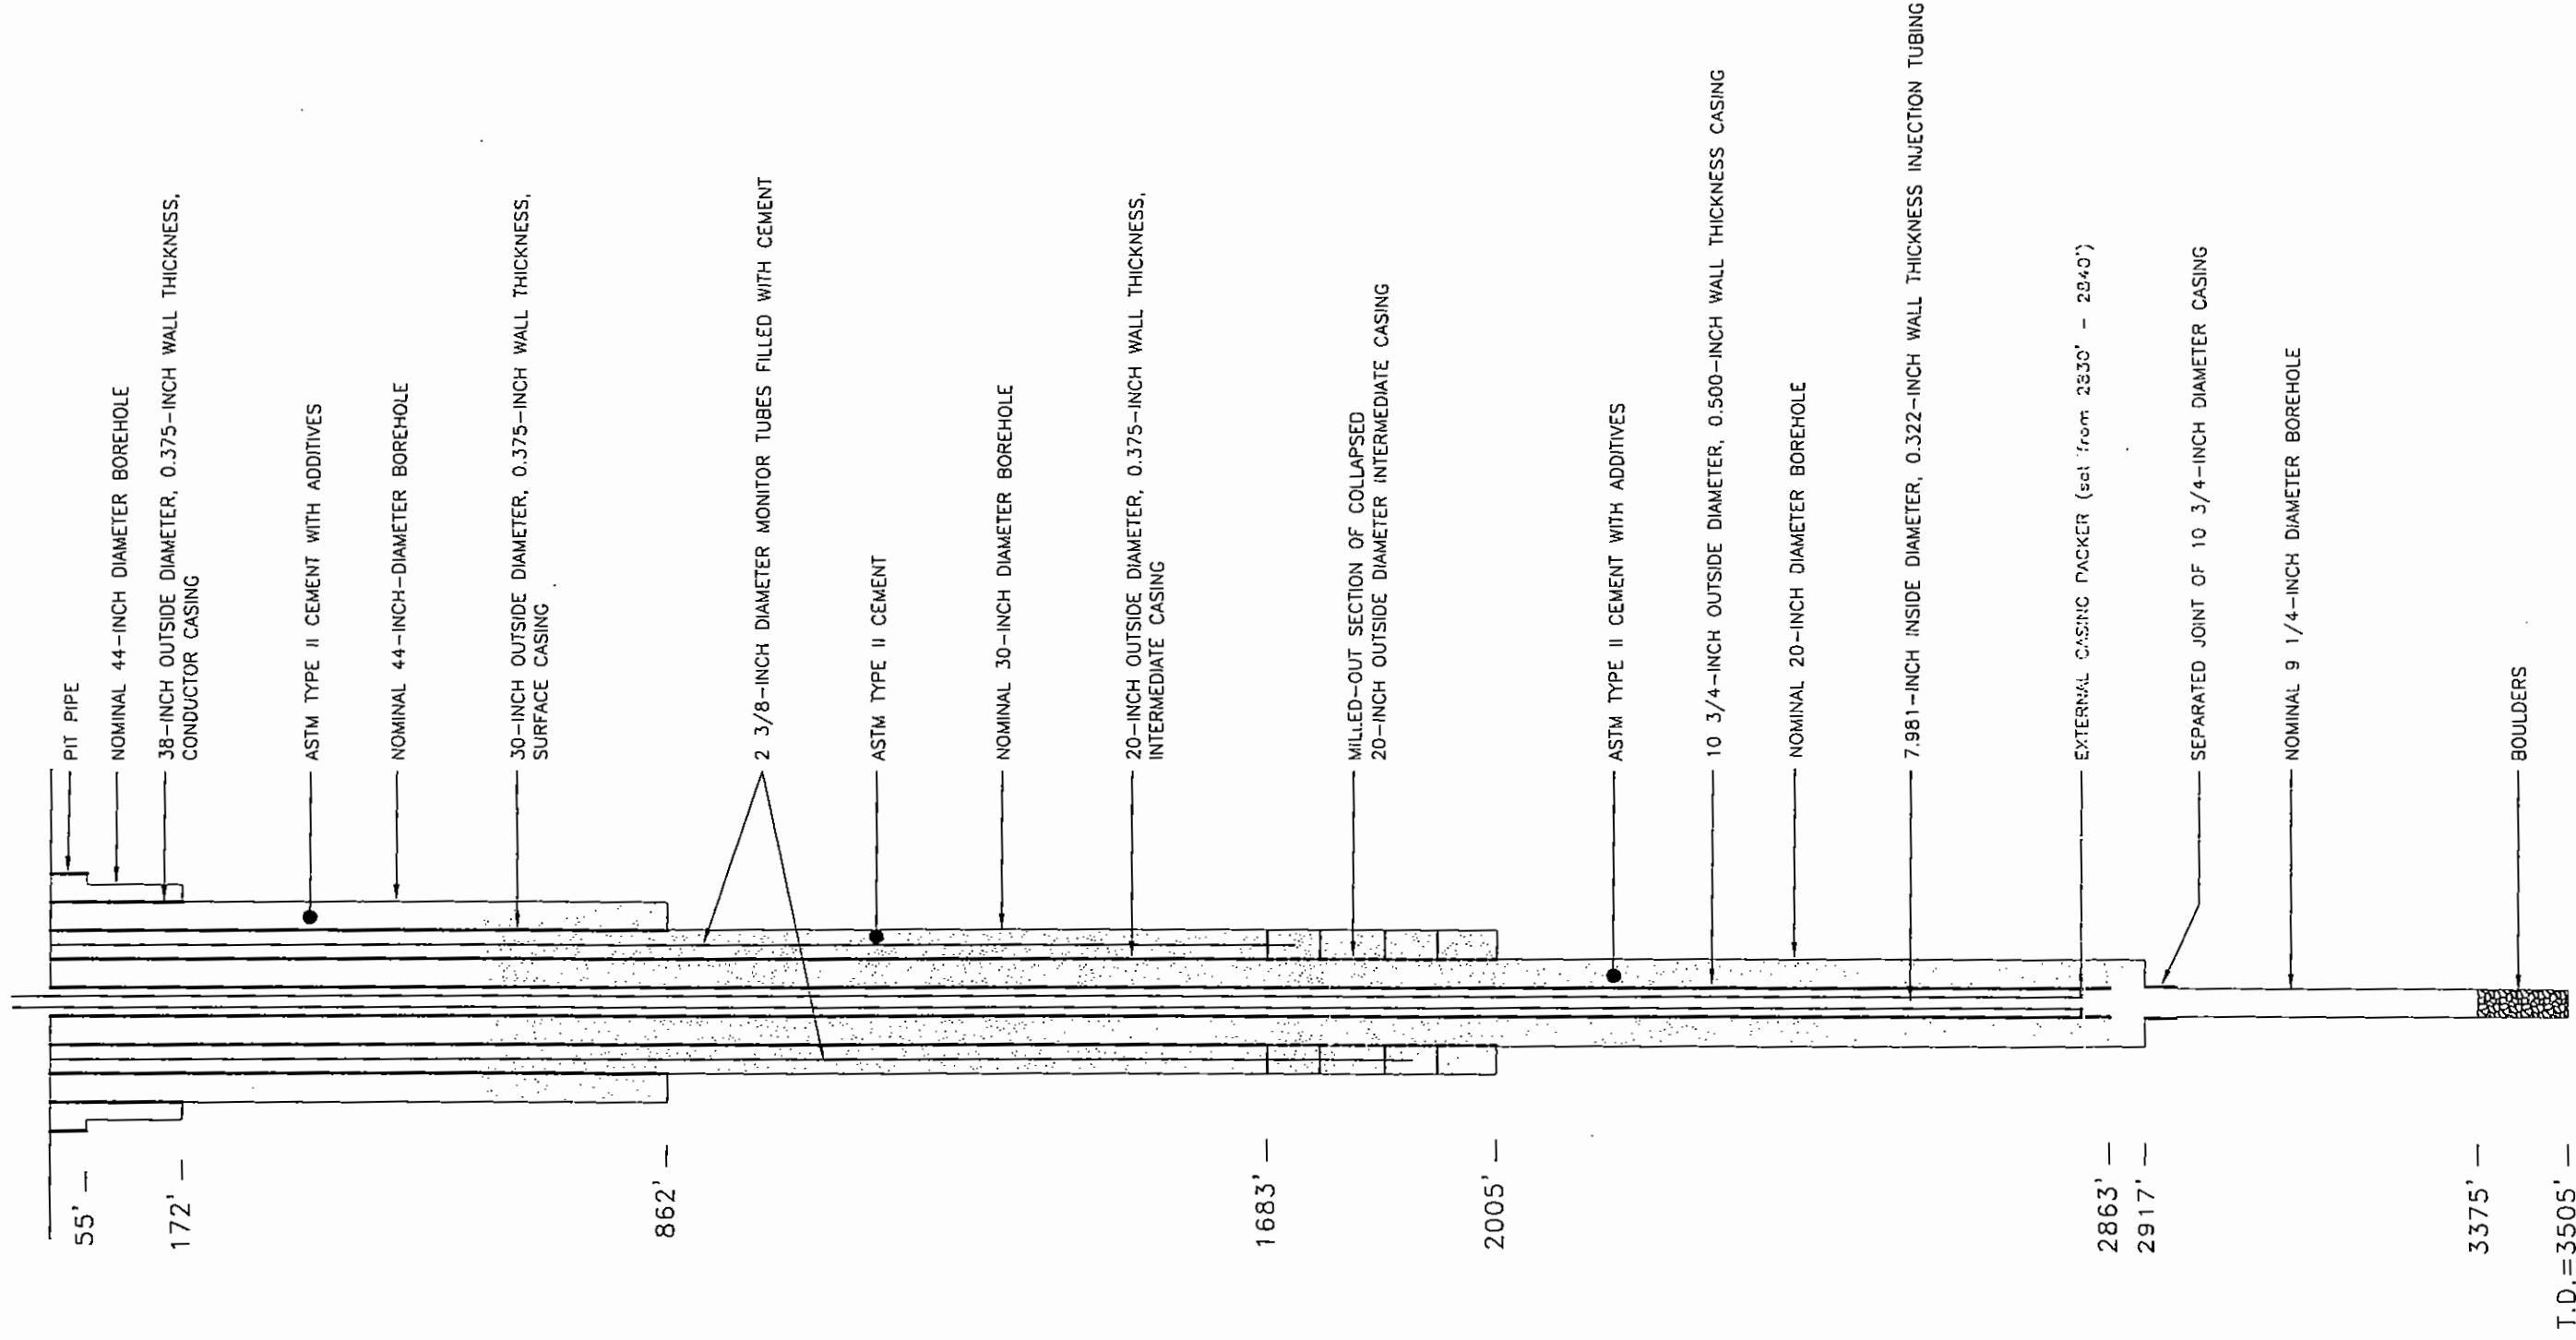


**ARCADIS GERAGHTY & MILLER**

600 SANDTREE DRIVE, SUITE 106  
 PALM BEACH GARDENS, FLORIDA 33403  
 Tel: 561.694.0300 Fax: 561.622.6379

NO.	DATE	REVISION DESCRIPTION	CHKD.

**CONSTRUCTION DETAILS  
 RETROFITTED INJECTION WELL NO. 1**

REESE, MACON AND ASSOCIATES, INC.  
 NORTH MARTIN COUNTY WASTEWATER TREATMENT SYSTEM  
 MARTIN COUNTY, FLORIDA

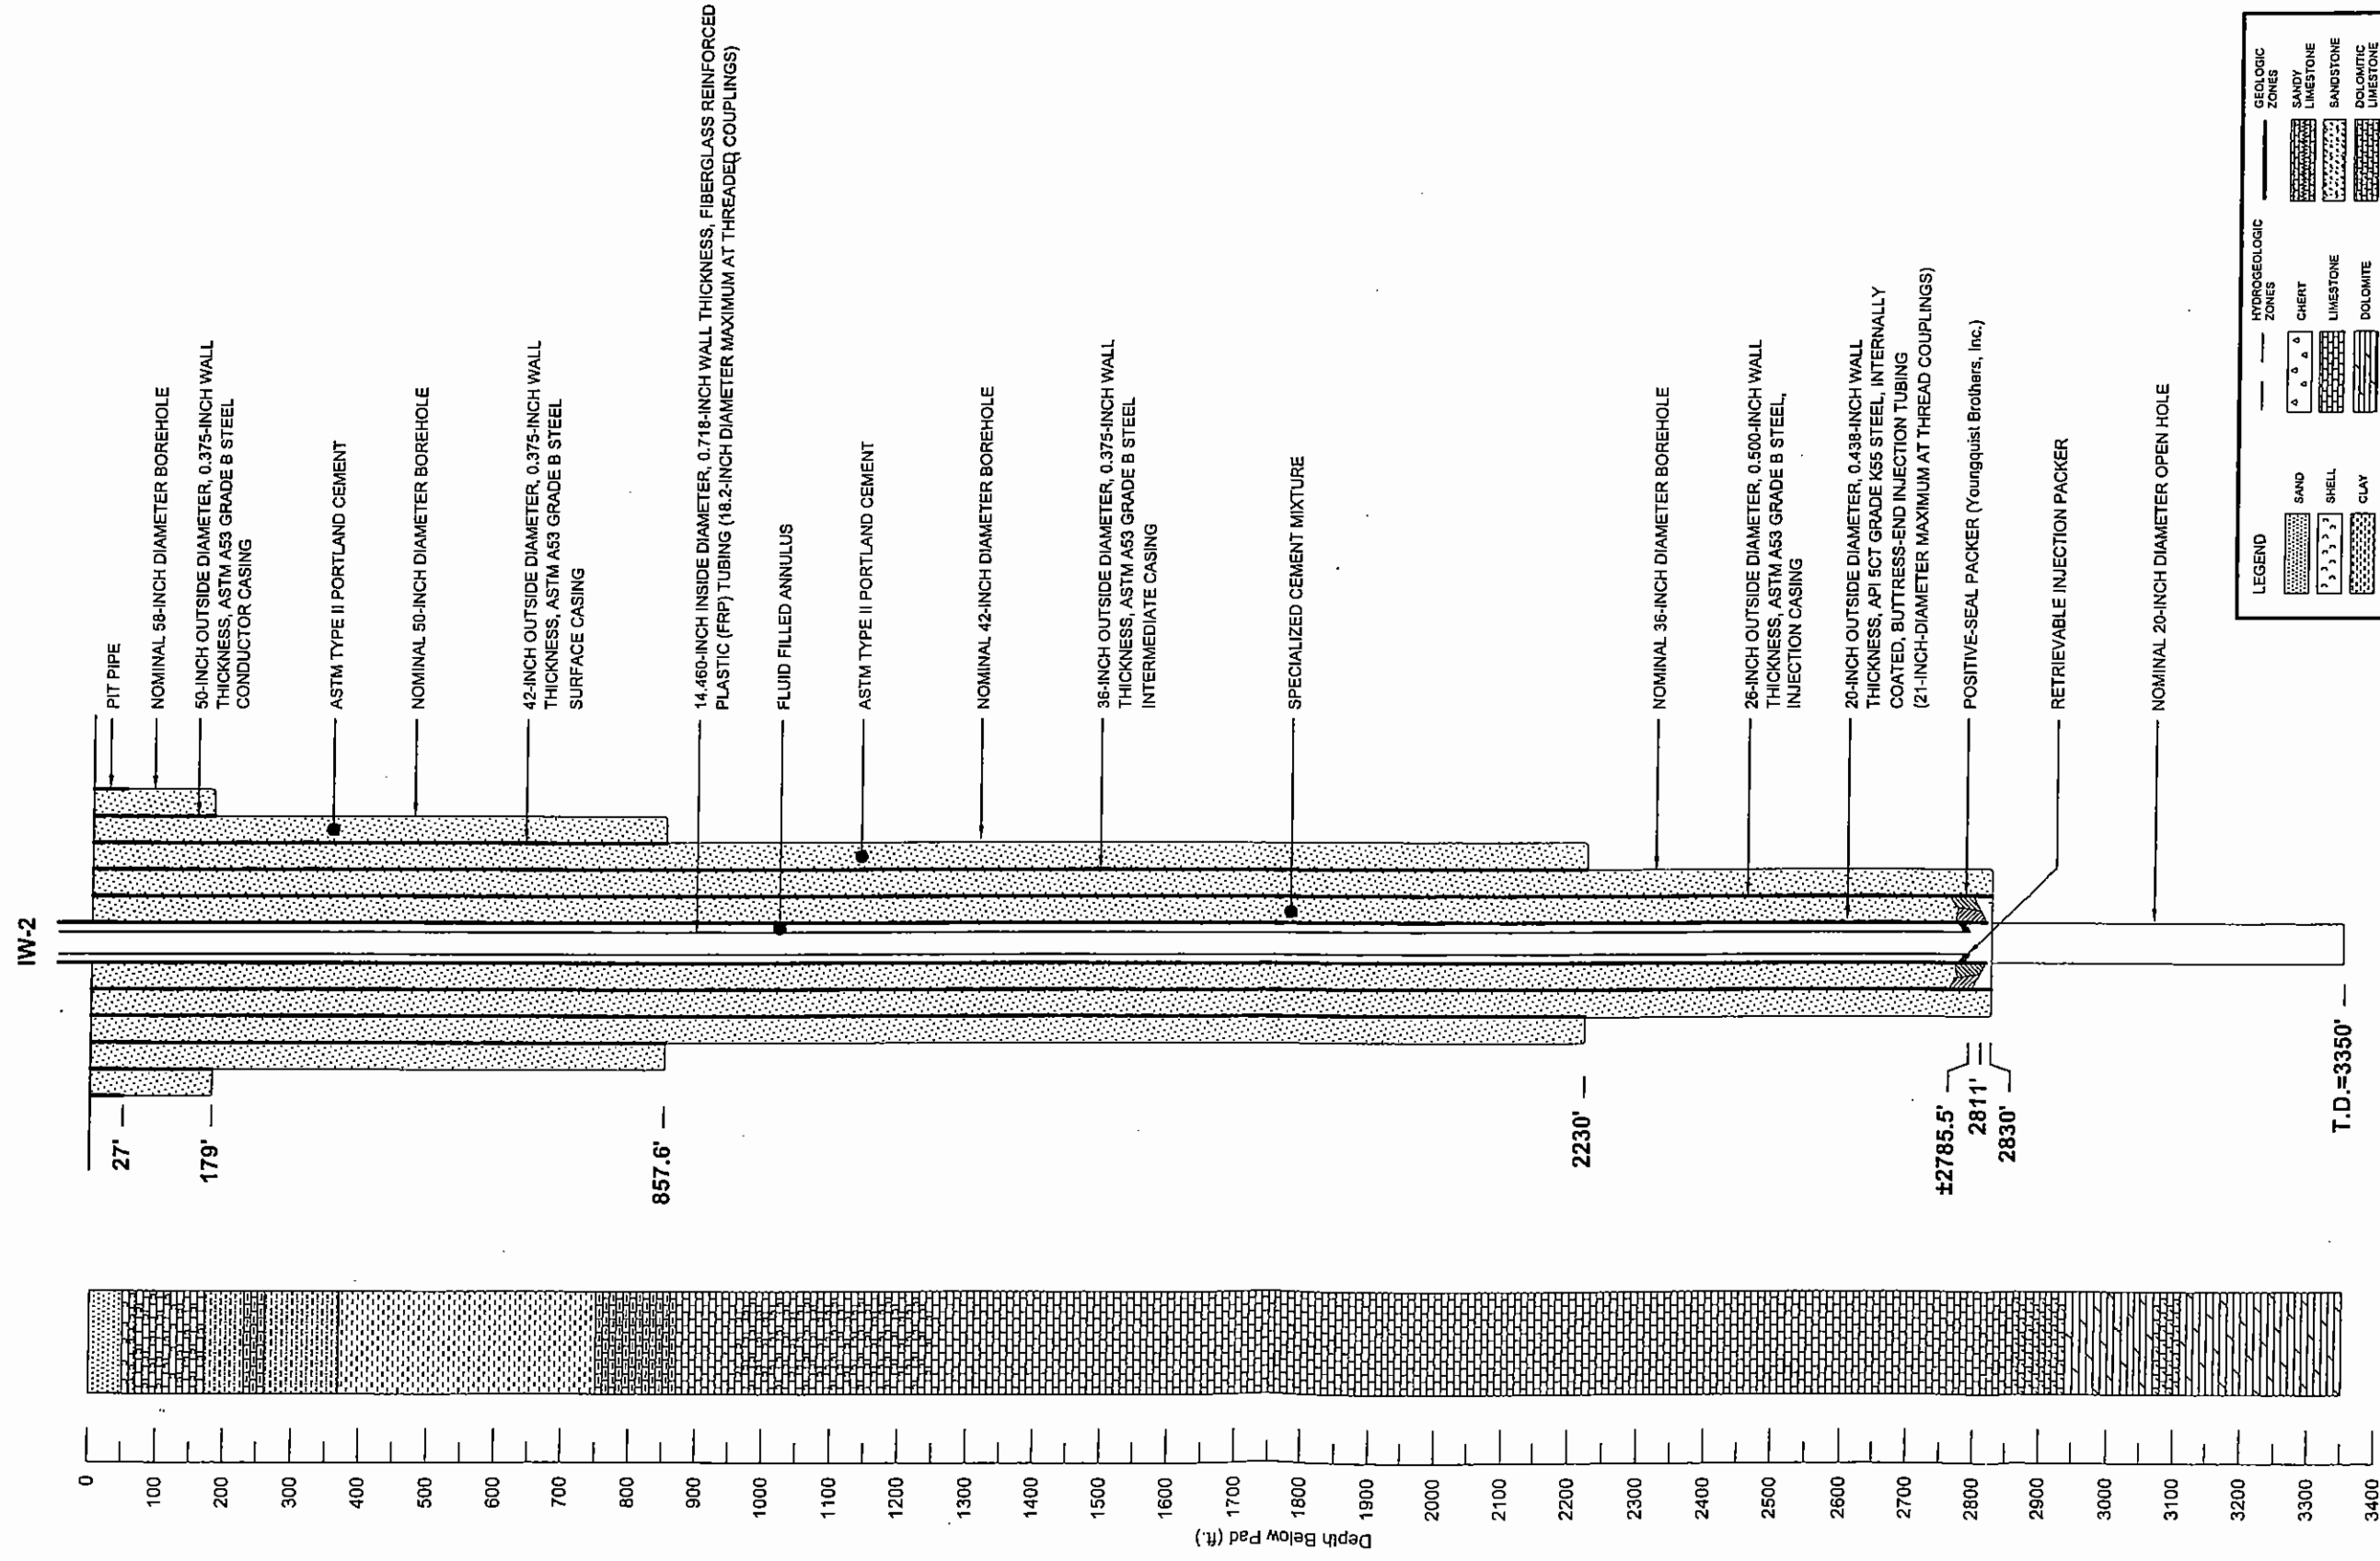


Drawing not to scale

NO.	DATE	REVISION DESCRIPTION	CHKD.

**ARCADIS**  
 712 U.S. HIGHWAY ONE SUITE 200  
 NORTH PALM BEACH, FLORIDA 33408  
 Tel: 561.861.0077 Fax: 561.861.0012

**MODIFIED INJECTION WELL NO. 2**  
 NORTH MARTIN COUNTY WASTEWATER TREATMENT PLANT  
**FIGURE 2**

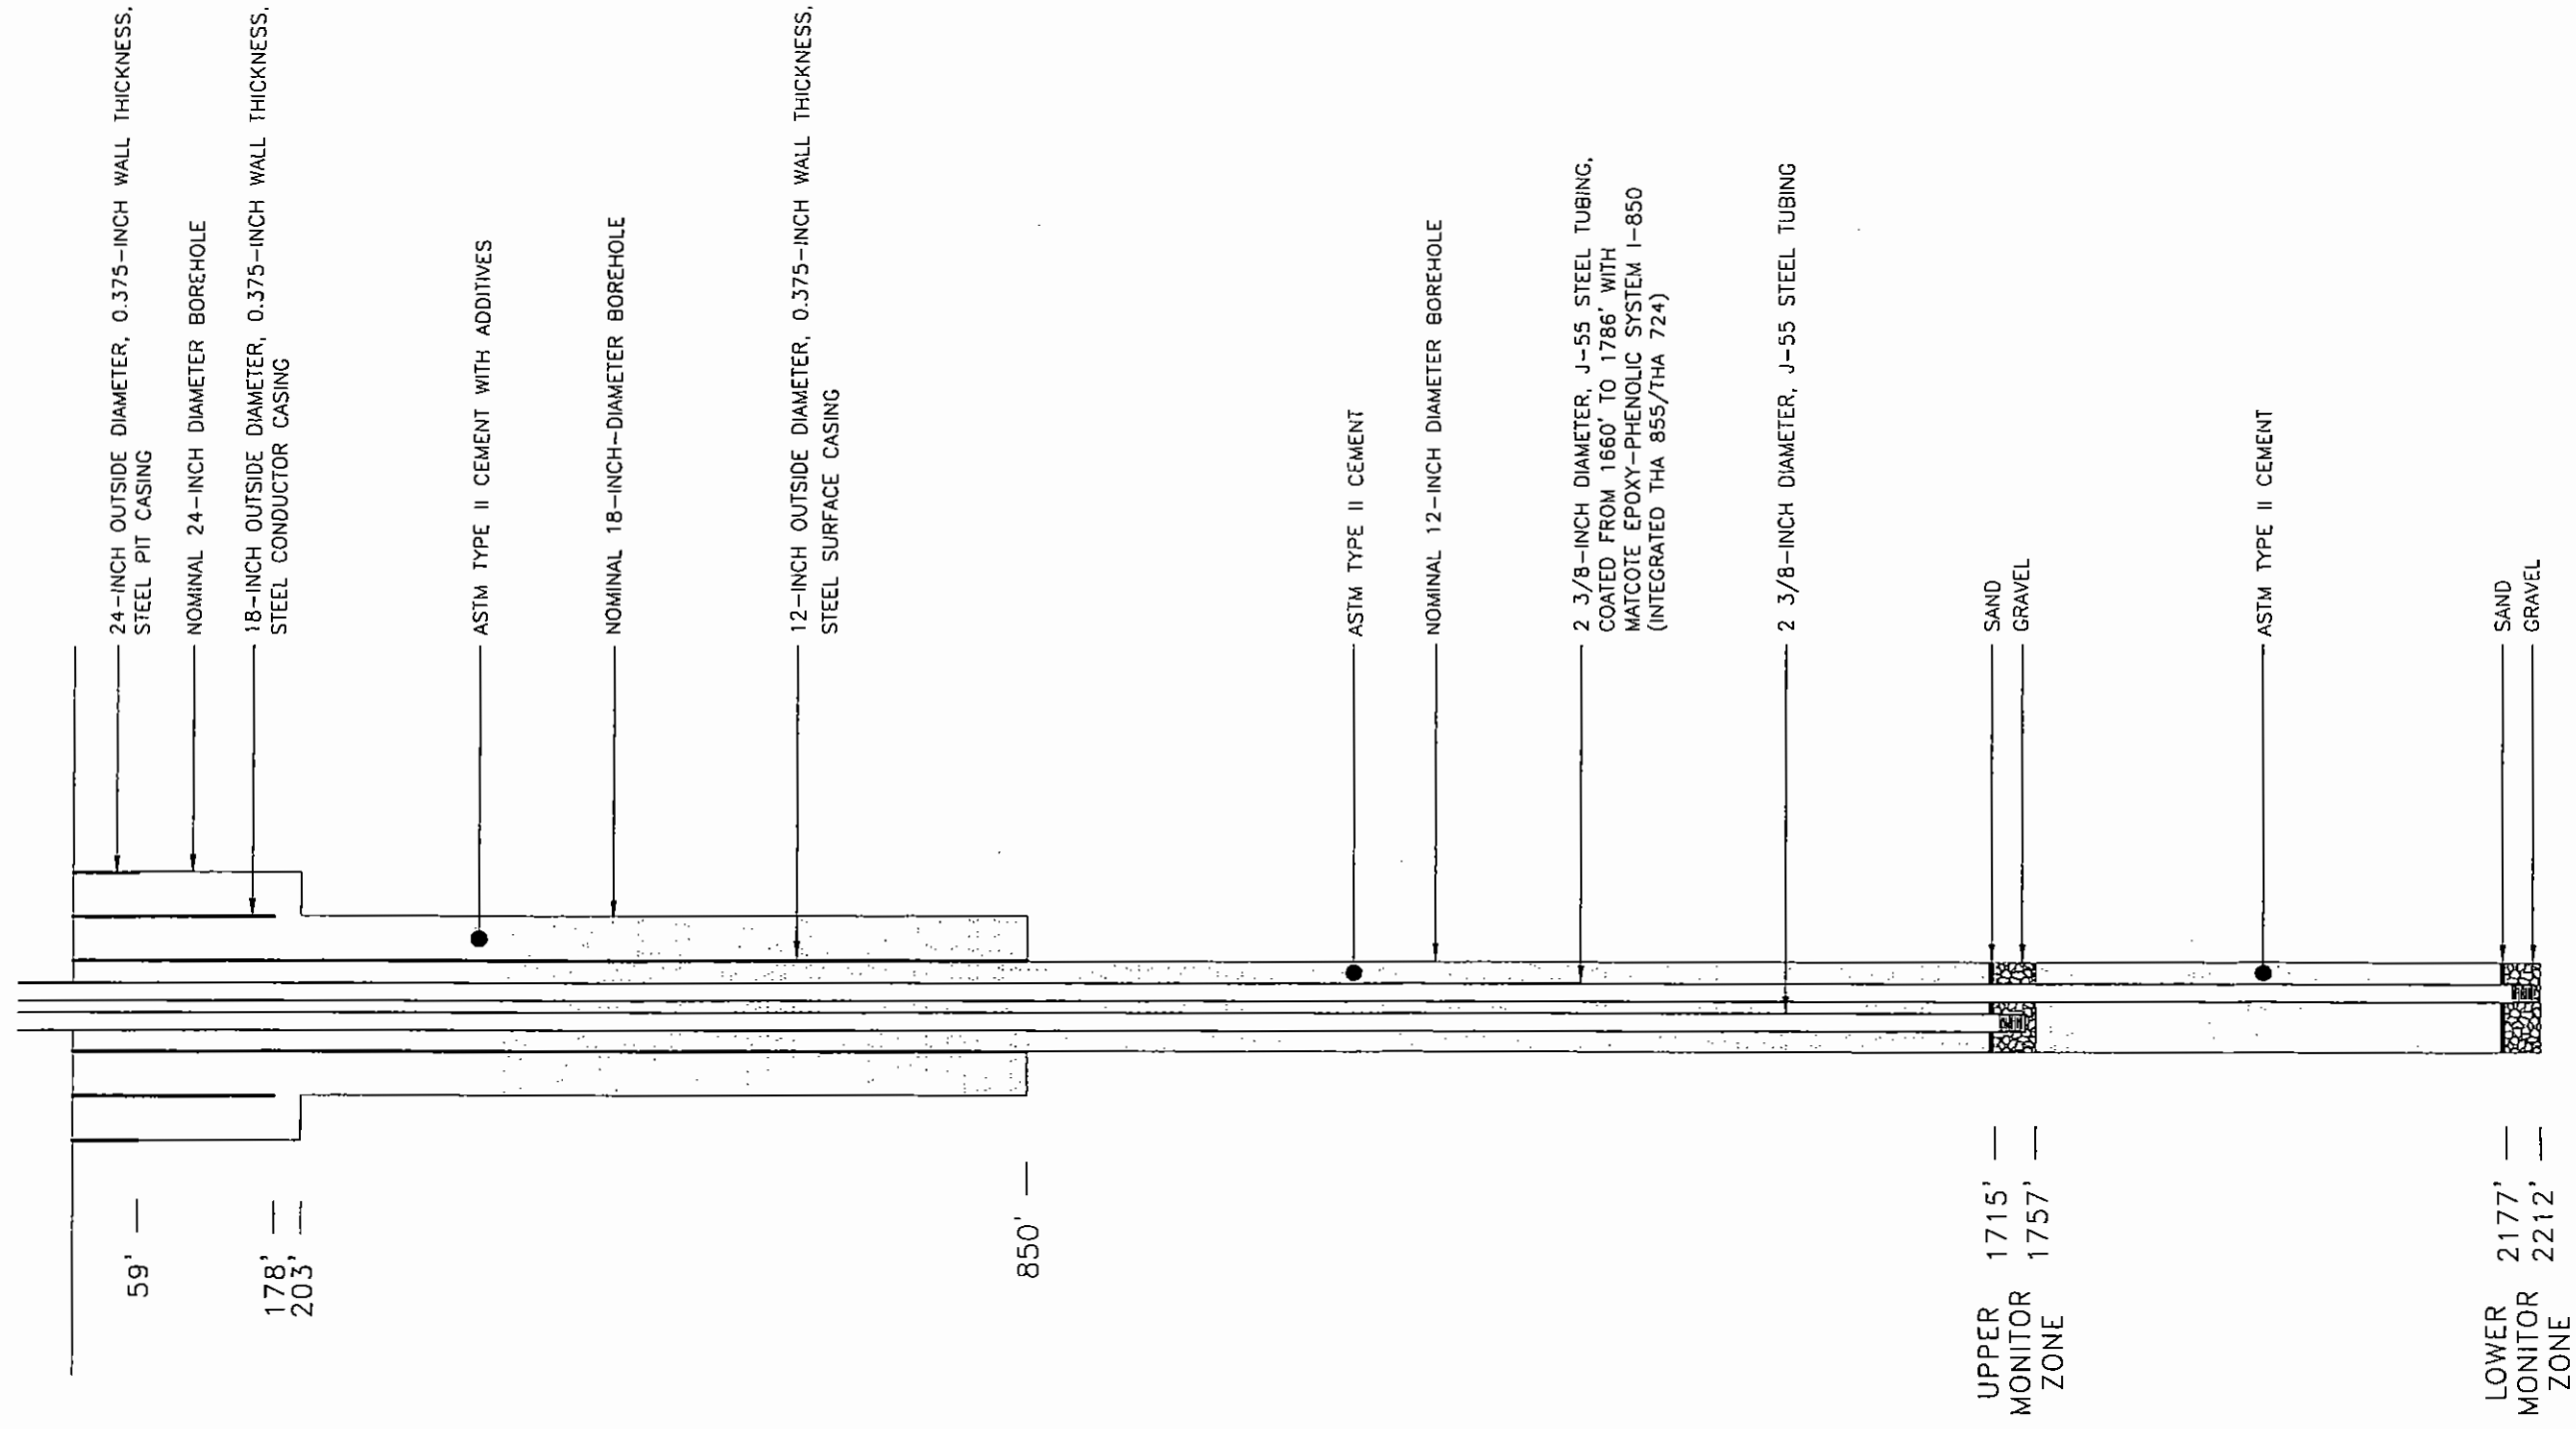

NO.	DATE	REVISION DESCRIPTION	CHKD.

**CONSTRUCTION DETAILS  
 DUAL-DEEP MONITOR WELL**

REESE, MACON AND ASSOCIATES, INC.  
 NORTH MARTIN COUNTY WASTEWATER TREATMENT SYSTEM  
 MARTIN COUNTY, FLORIDA