

COMPLETION REPORT FOR
BURNT STORE UTILITIES CLASS I INJECTION WELL SYSTEM,
PUNTA GORDA, CHARLOTTE COUNTY, FLORIDA

Prepared for:


Southern States Utilities
1000 Color Place
Apopka, Florida 32703

October, 1995


Prepared by:

ViroGroup, Inc.
428 Pine Island Road, S.W.
Cape Coral, Florida 33991


Project Number
01-03244.00



Lloyd E. Horvath, P.E.
Vice President
Licensed Professional Engineer #25260

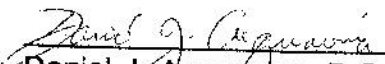

Daniel J. Acquaviva, P.G.
Senior Hydrogeologist
Licensed Professional Geologist #1066

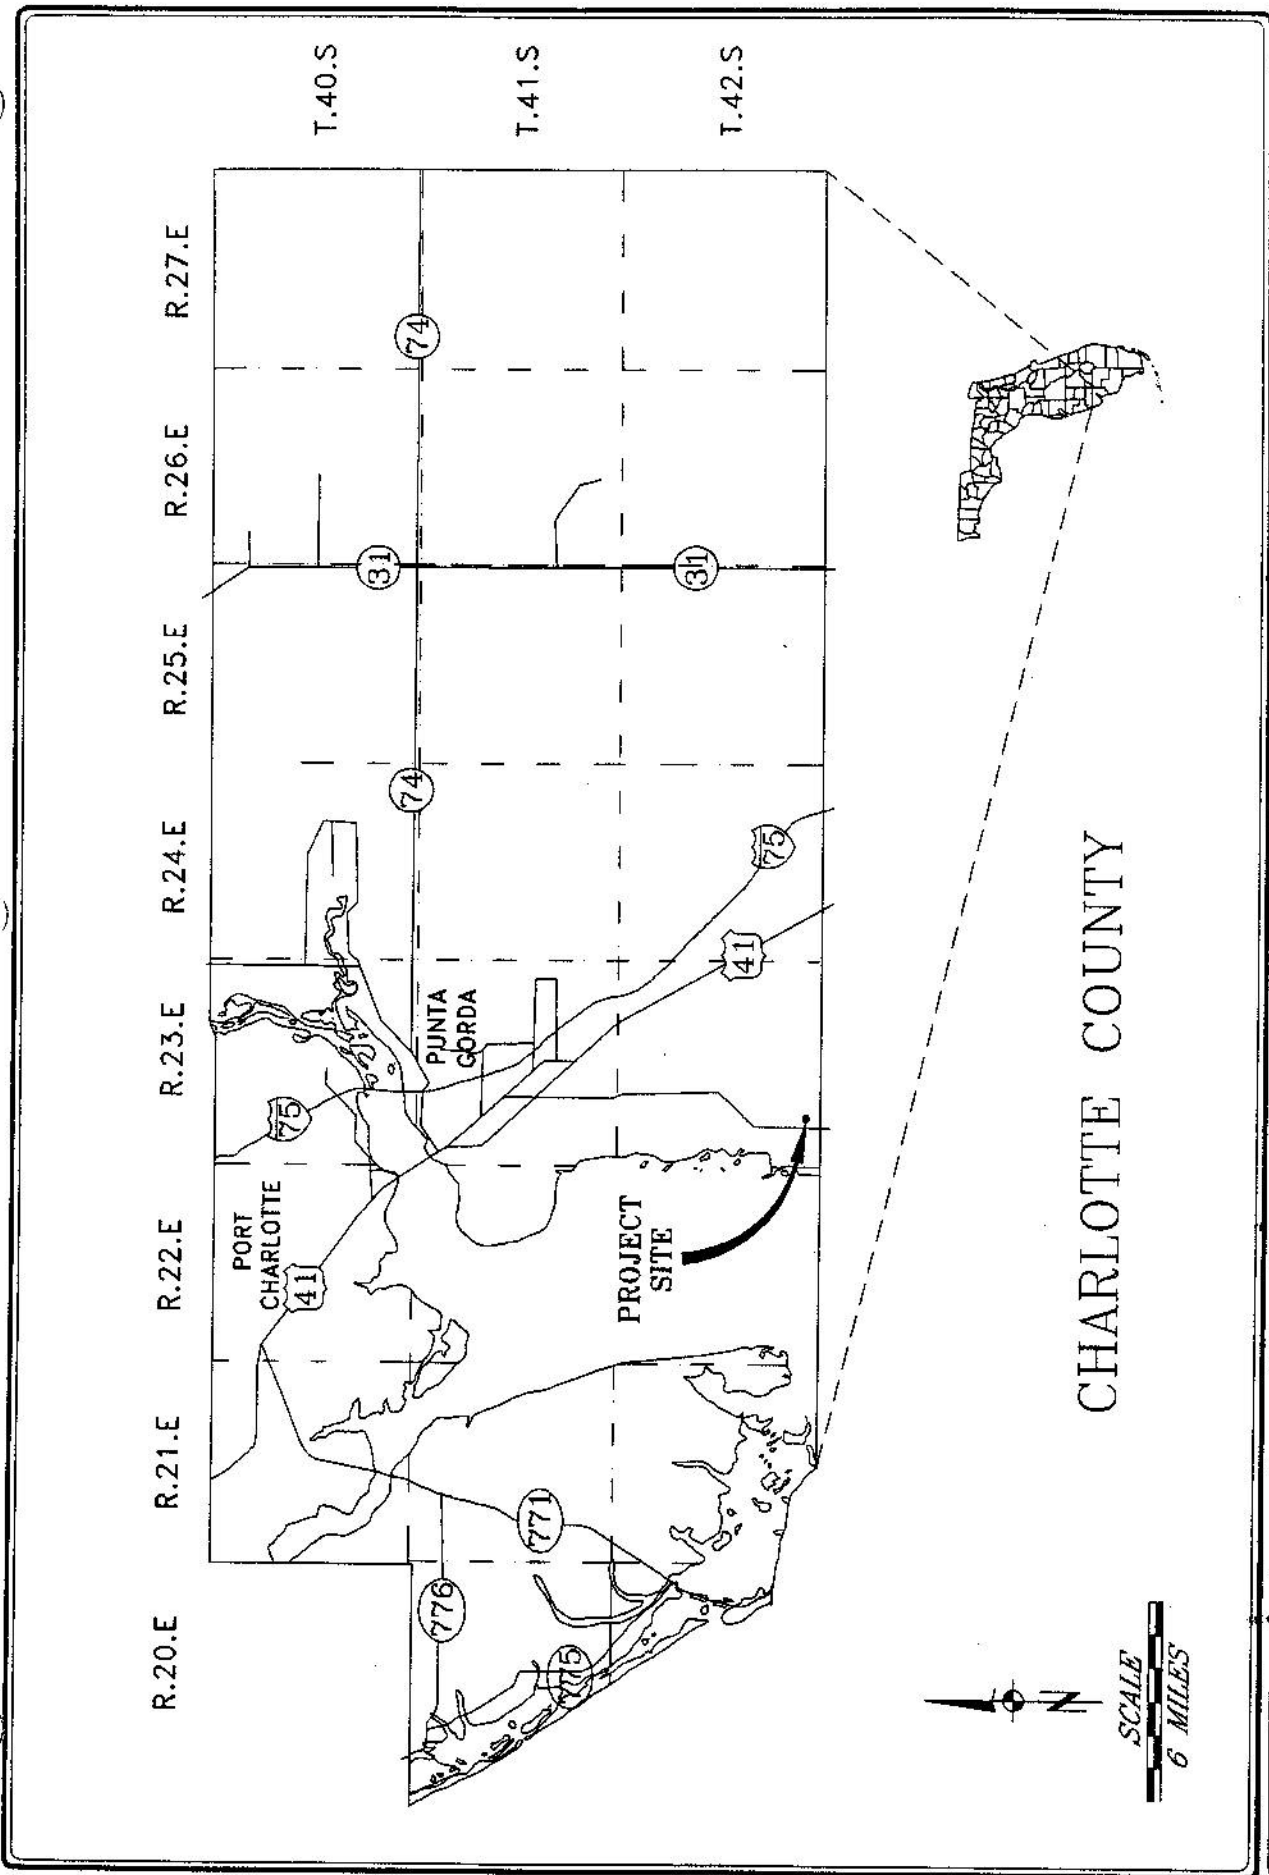


ViroGroup

AIR • WATER • SOIL TECHNOLOGY

DRN. BY: CAM DWG NO. A-013244FA-1 DATE: 10/24/95

PROJECT NAME: BURNT STORE IW PROJECT NUMBER: 01-03244.00

FIGURE 2-1. SITE LOCATION MAP.

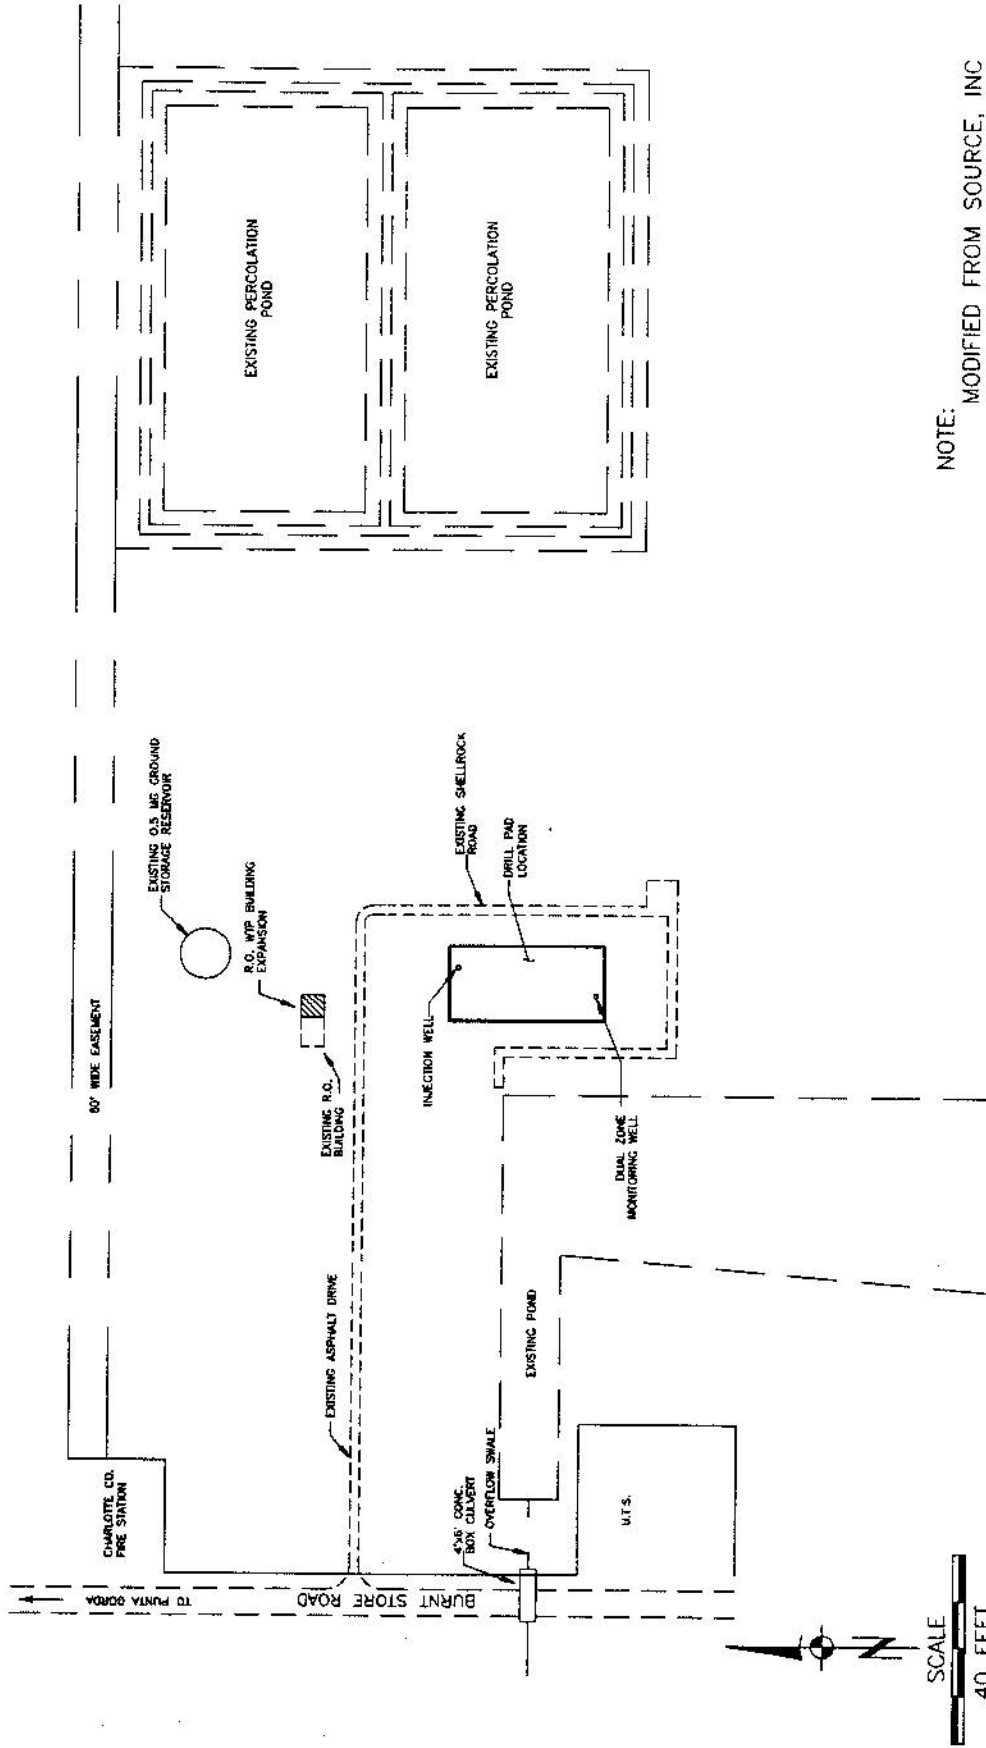

NOTE: MODIFIED FROM SOURCE, INC



SCALE
40 FEET


AIR • WATER • SOIL TECHNOLOGY

DRN. BY: CAM DWG NO. A-013244KA-1 DATE: 10/25/95

PROJECT NAME: BURNT STORE IW PROJECT NUMBER: 01-03244.00


ViroGroup

FIGURE 2-2. SITE MAP.

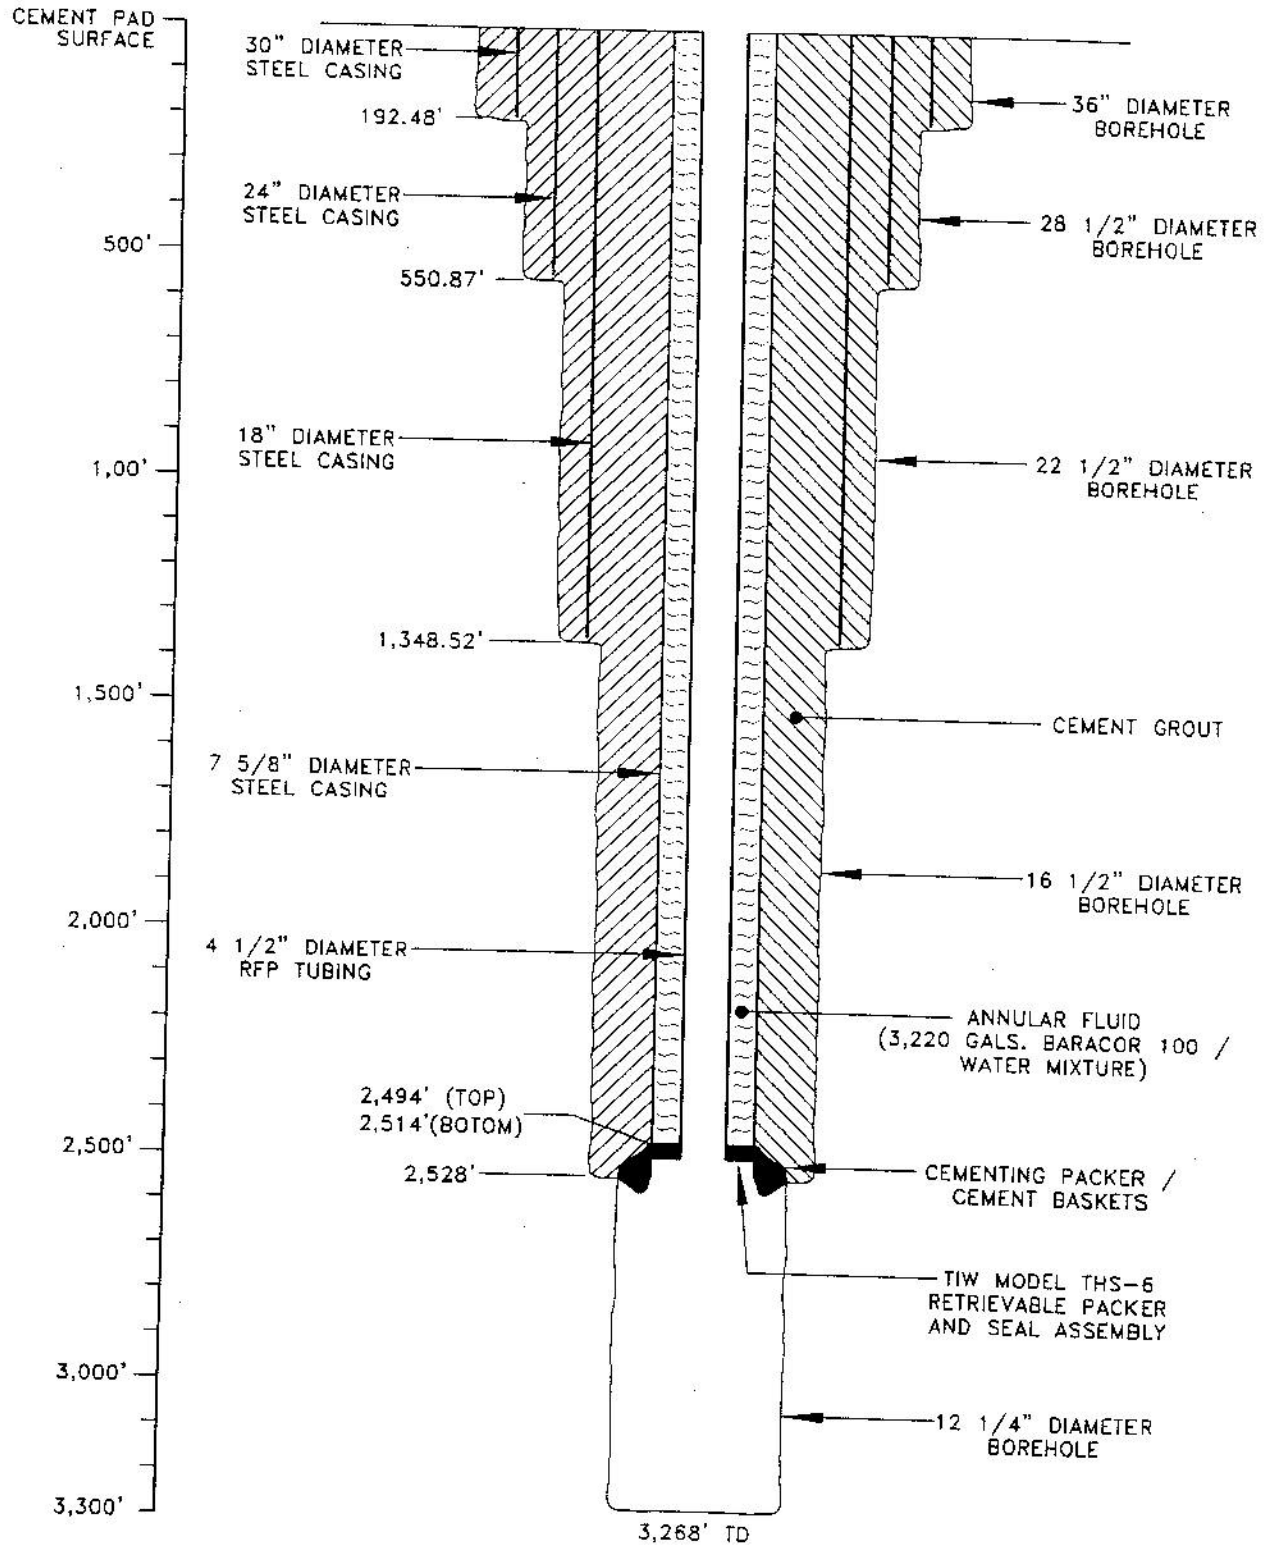

Water Resource Solutions PROJECT NAME: BURNT STORE DWG. NUMBER: A-014099T_2-1
 PROJECT NUMBER: 01-04099.HO DATE: 10/07/03

FIGURE 2-1. SCHEMATIC DIAGRAM SHOWING INJECTION WELL (CH-314) CONSTRUCTION DETAILS SUBSEQUENT TO TUBING MODIFICATION.

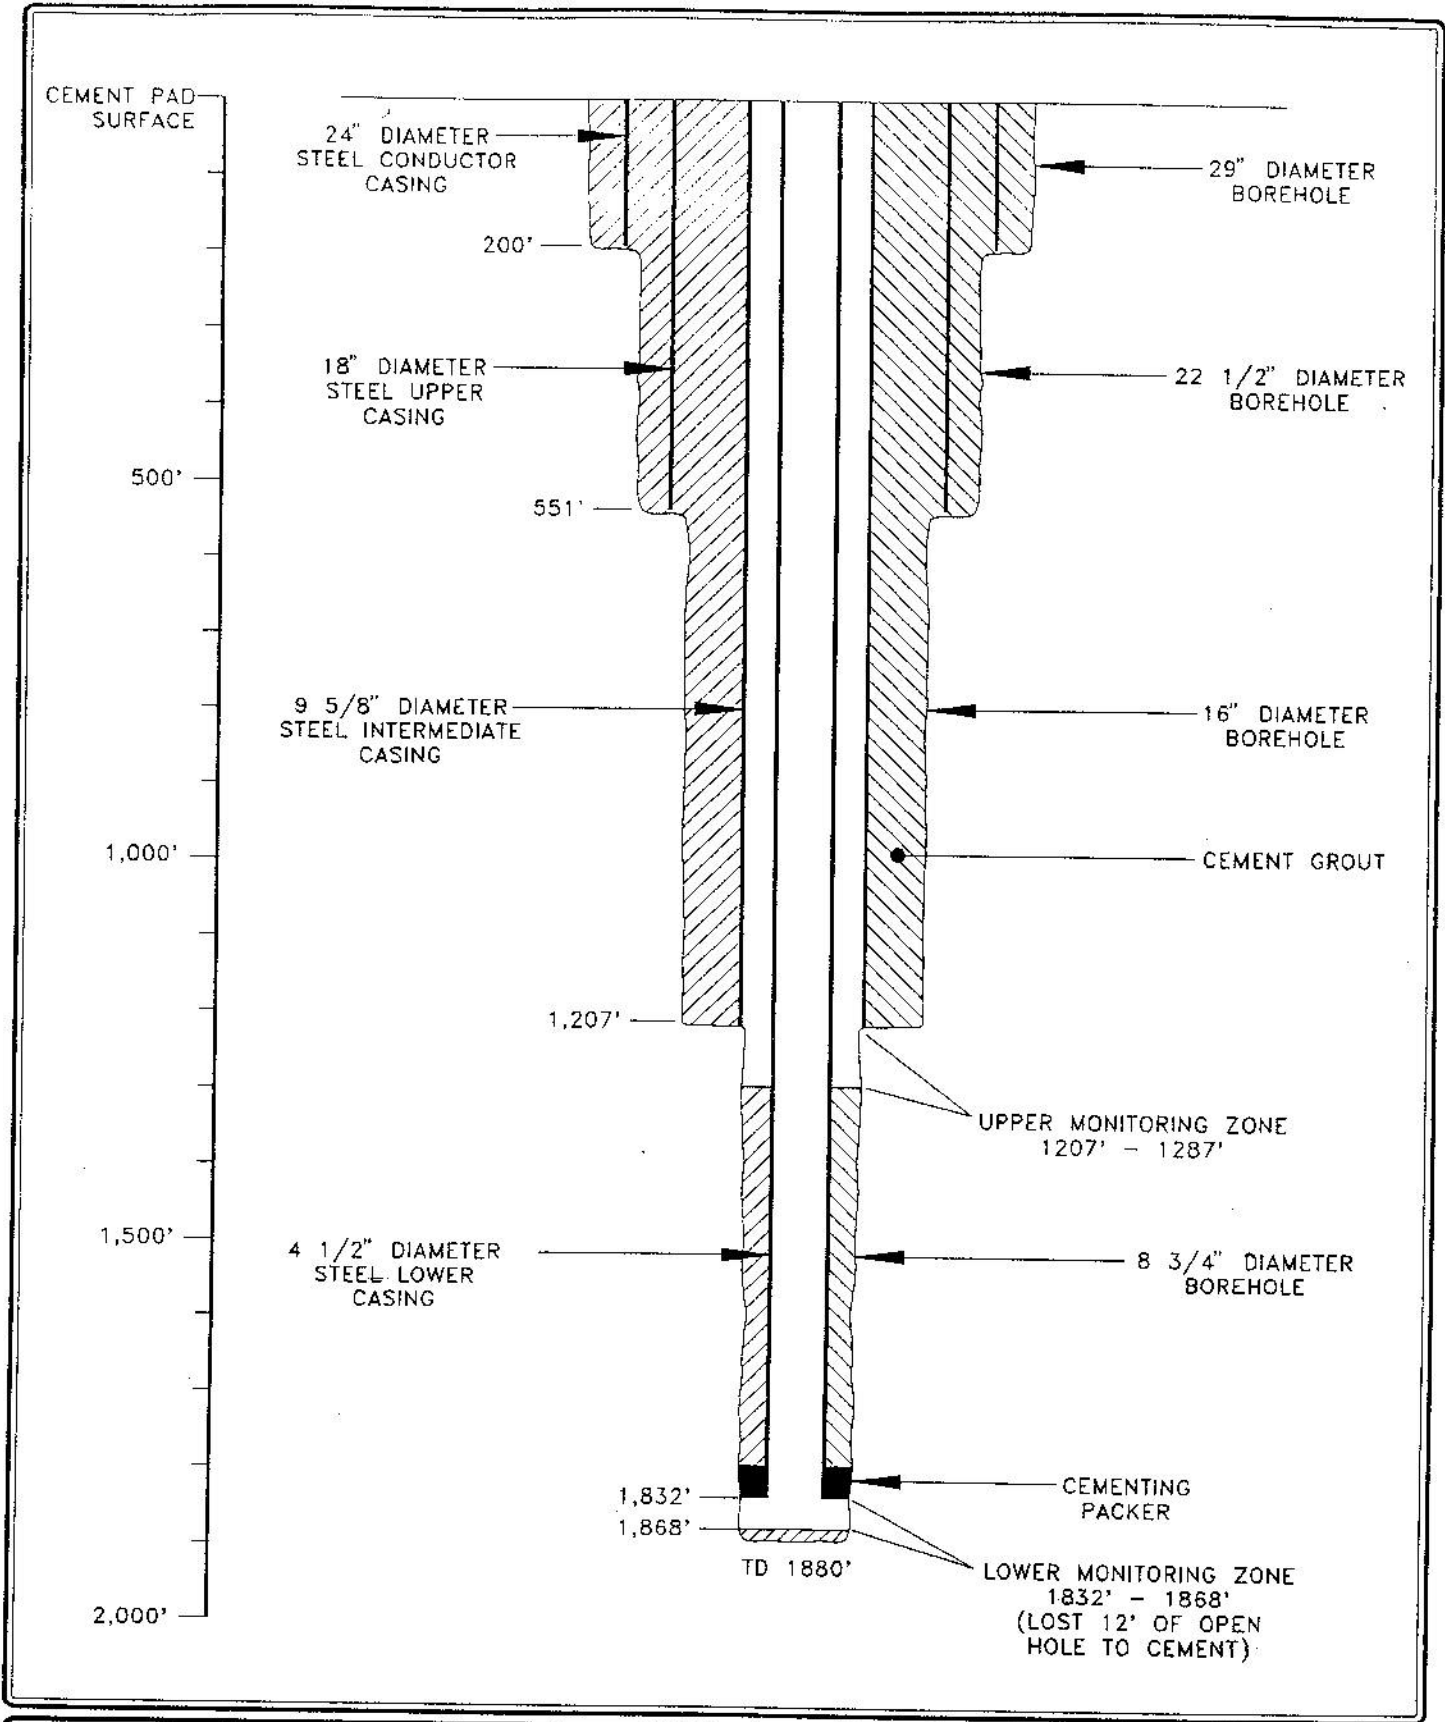

ViroGroup	<i>AIR • WATER • SOIL TECHNOLOGY</i>		
	DRN BY: CAM	DWG. NO. A-013244NE-1	DATE: 10/25/95
	PROJECT NAME: BURNT STORE IW		NUMBER: 01-03244.00

FIGURE 4-1. SCHEMATIC DIAGRAM SHOWING DUAL ZONE MONITORING WELL (CH-315) CONSTRUCTION DETAILS.