


PINEWOODS TEST PRODUCTION WELL

(LM-7734)

GL ELEVATION = 17' NGVD

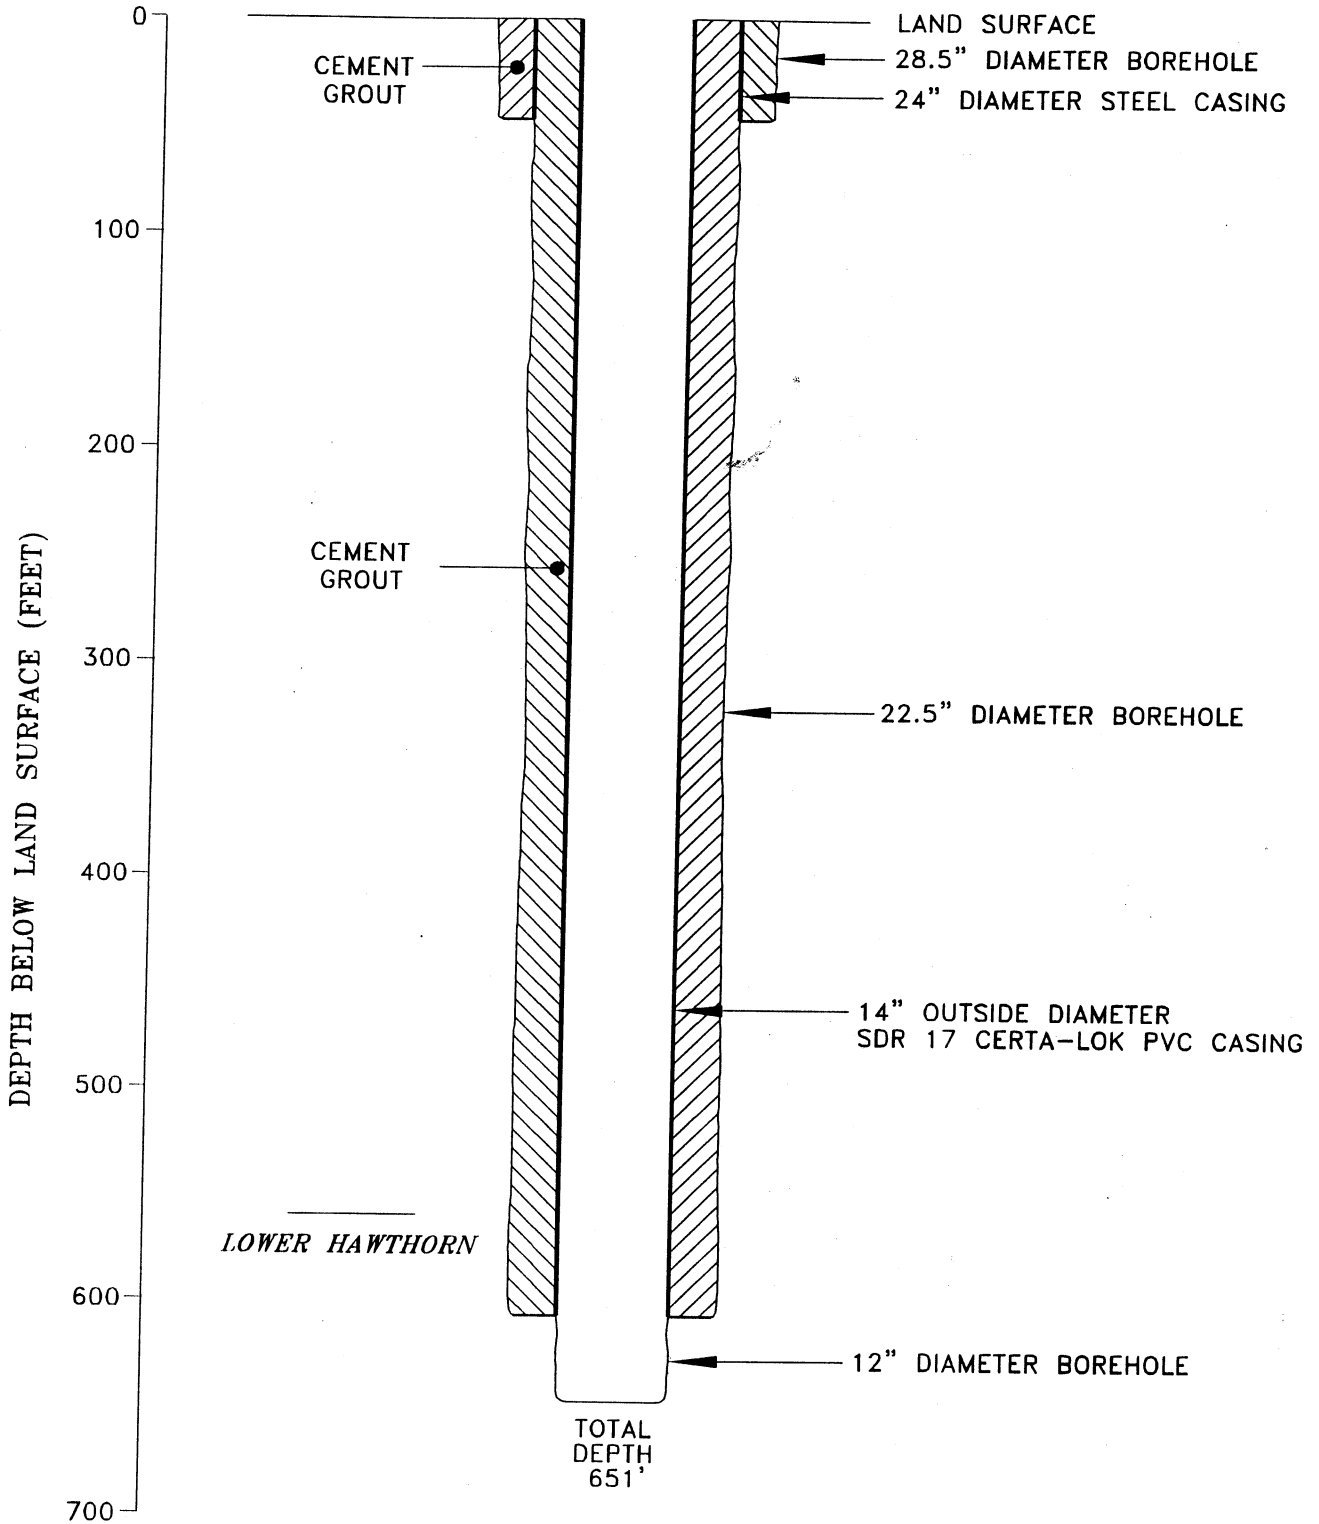

Water Resource Solutions

PROJECT NAME: PINEWOODS IW
PROJECT NUMBER: LC--04615.HO

DWG. NUMBER: A-014615PN_12-1
DATE: 02/09/04

FIGURE 3-4. SCHEMATIC ILLUSTRATION OF CONSTRUCTION DETAILS FOR THE TEST PRODUCTION WELL (LM-7734).