


PINEWOODS WTP EXPLORATORY WELL

(LM-7733)

GL ELEVATION = 17' NGVD

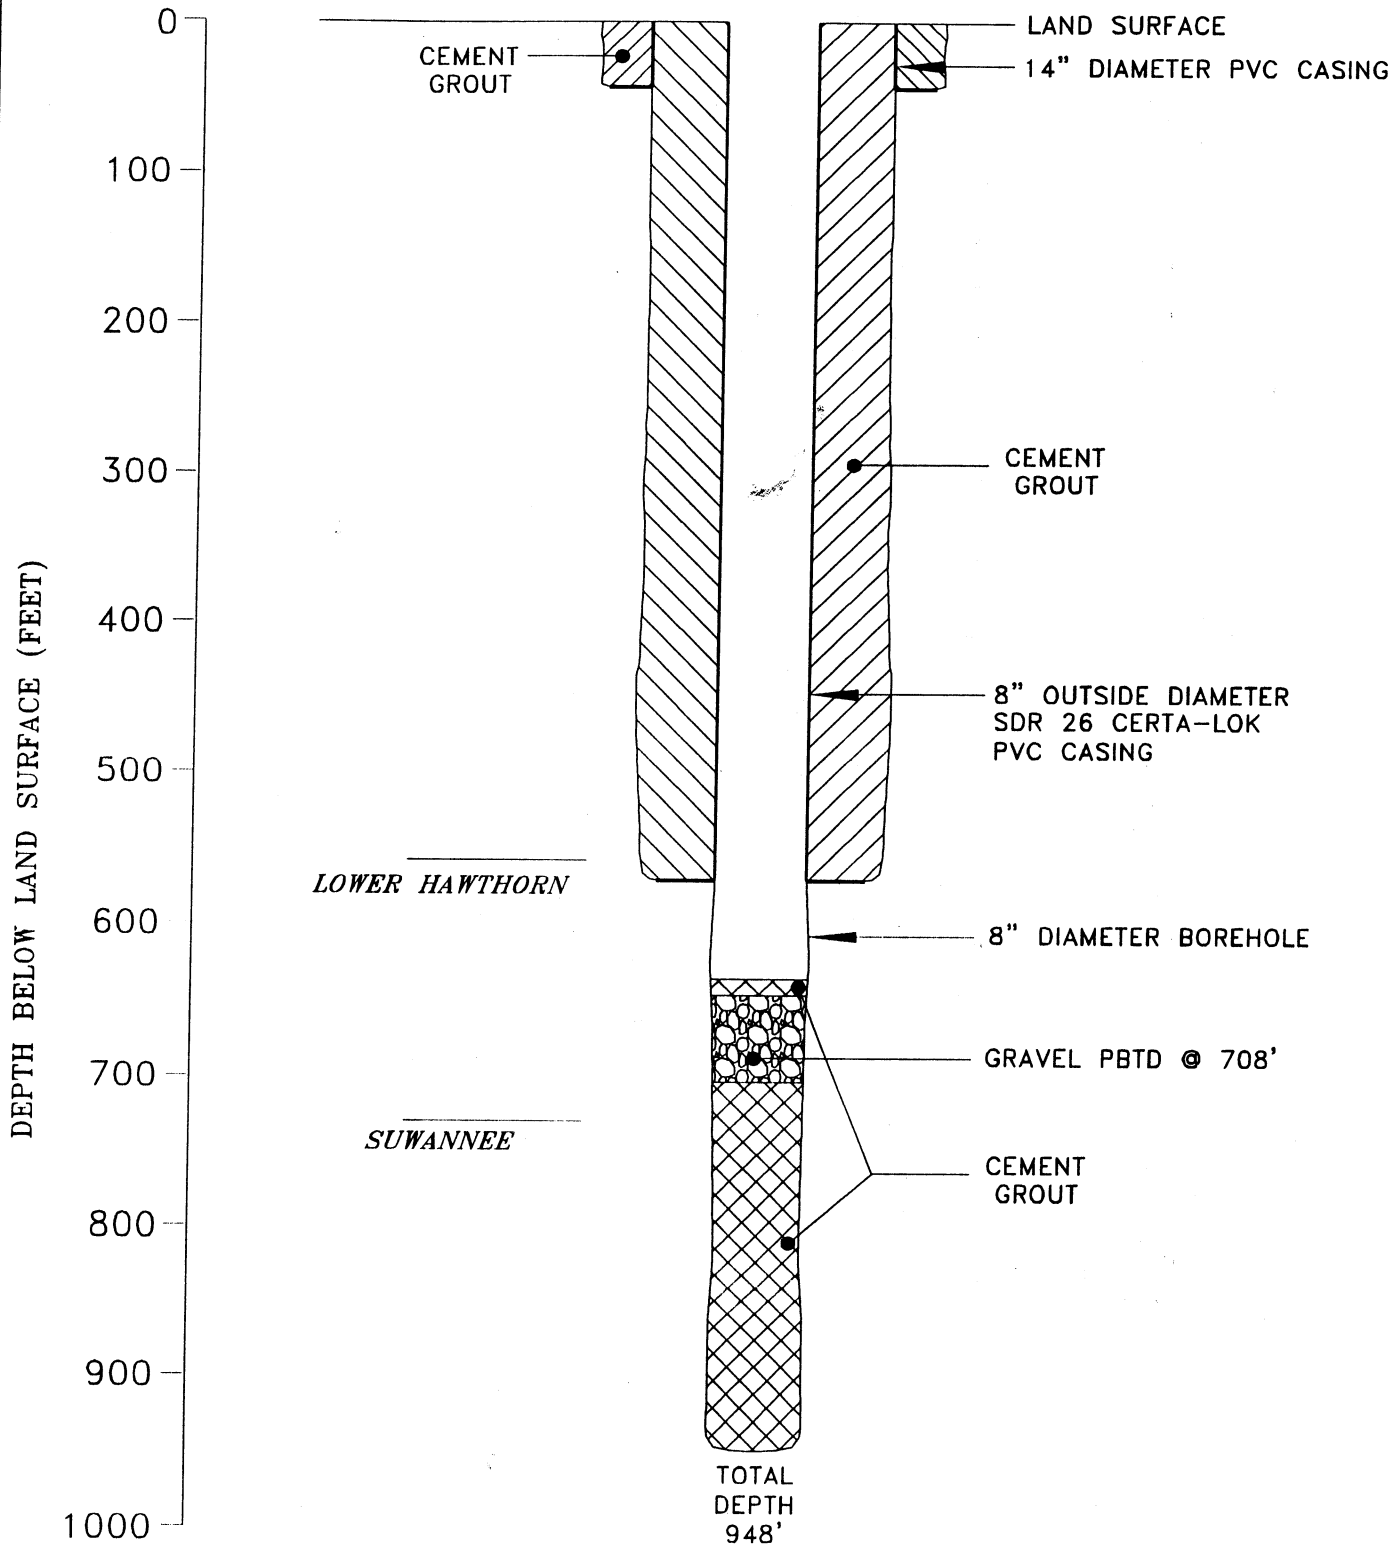

Water Resource Solutions

PROJECT NAME: PINEWOODS IW
PROJECT NUMBER: LC-04615.HO

DWG. NUMBER: A-014615PN_14-1
DATE: 02/10/04

FIGURE 3-2. SCHEMATIC ILLUSTRATION OF CONSTRUCTION DETAILS FOR THE EXPLORATORY WELL (LM-7733).