


POS-14 Completed Well Construction

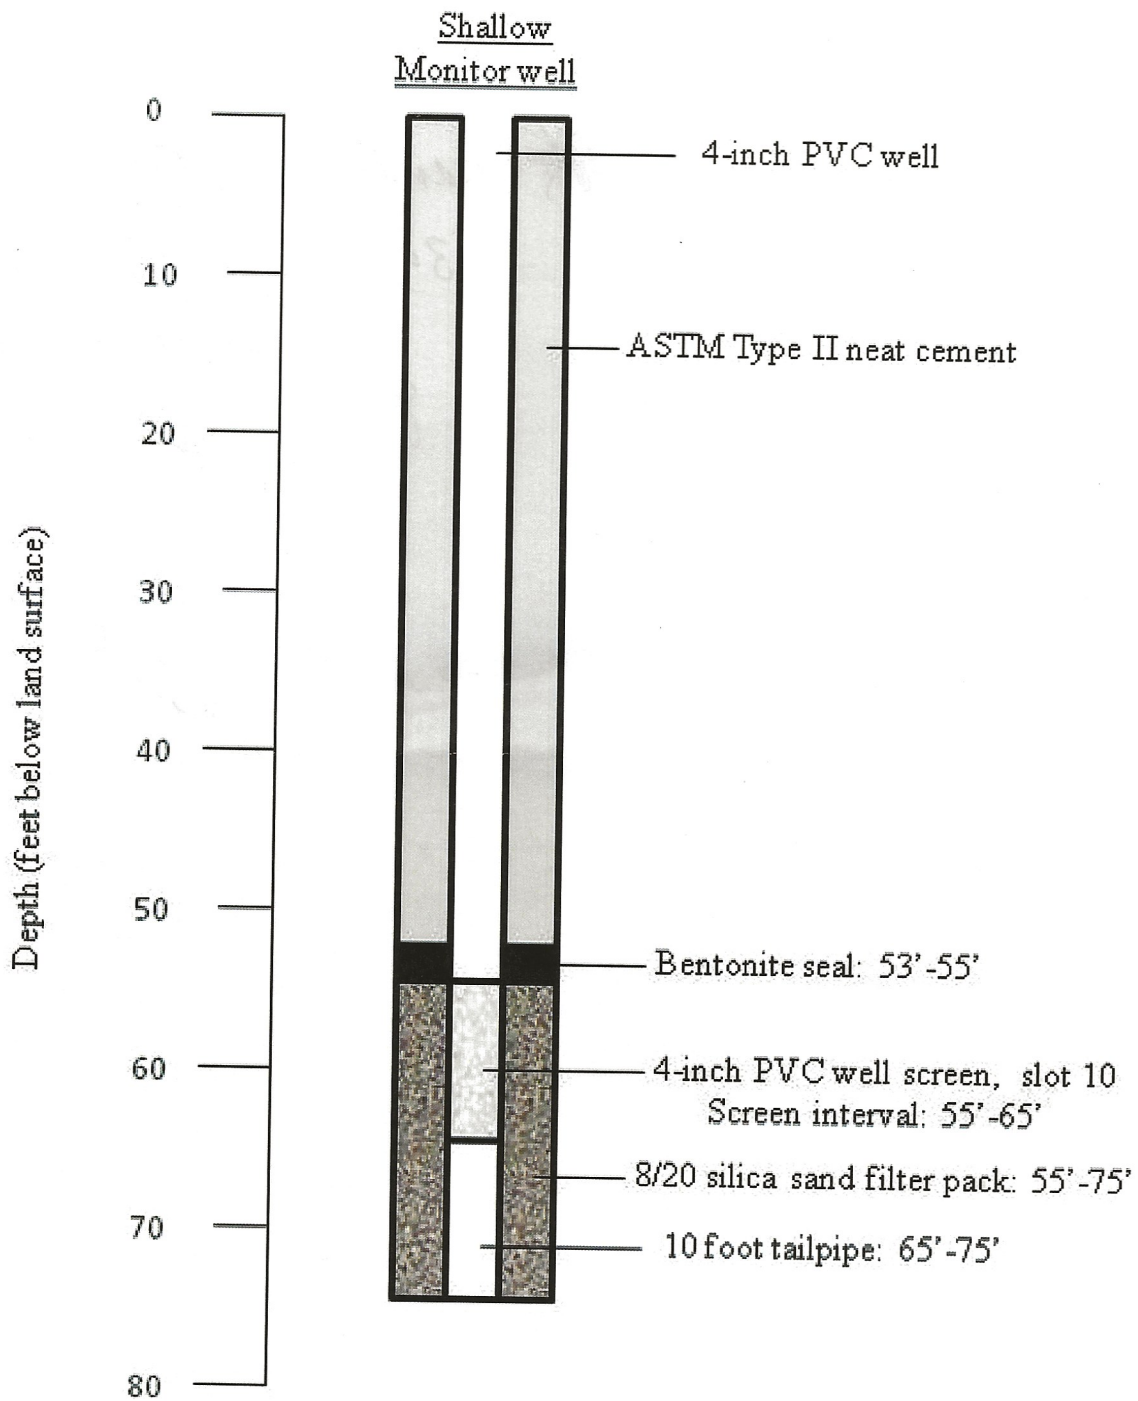

South Florida Water Management
District
3301 Gun Club Road
West Palm Beach, FL 33406

POS-14 MW DESIGN
LFA-B PROJECT

Construction Details