



Everglades Nutrient Removal Area Site 401

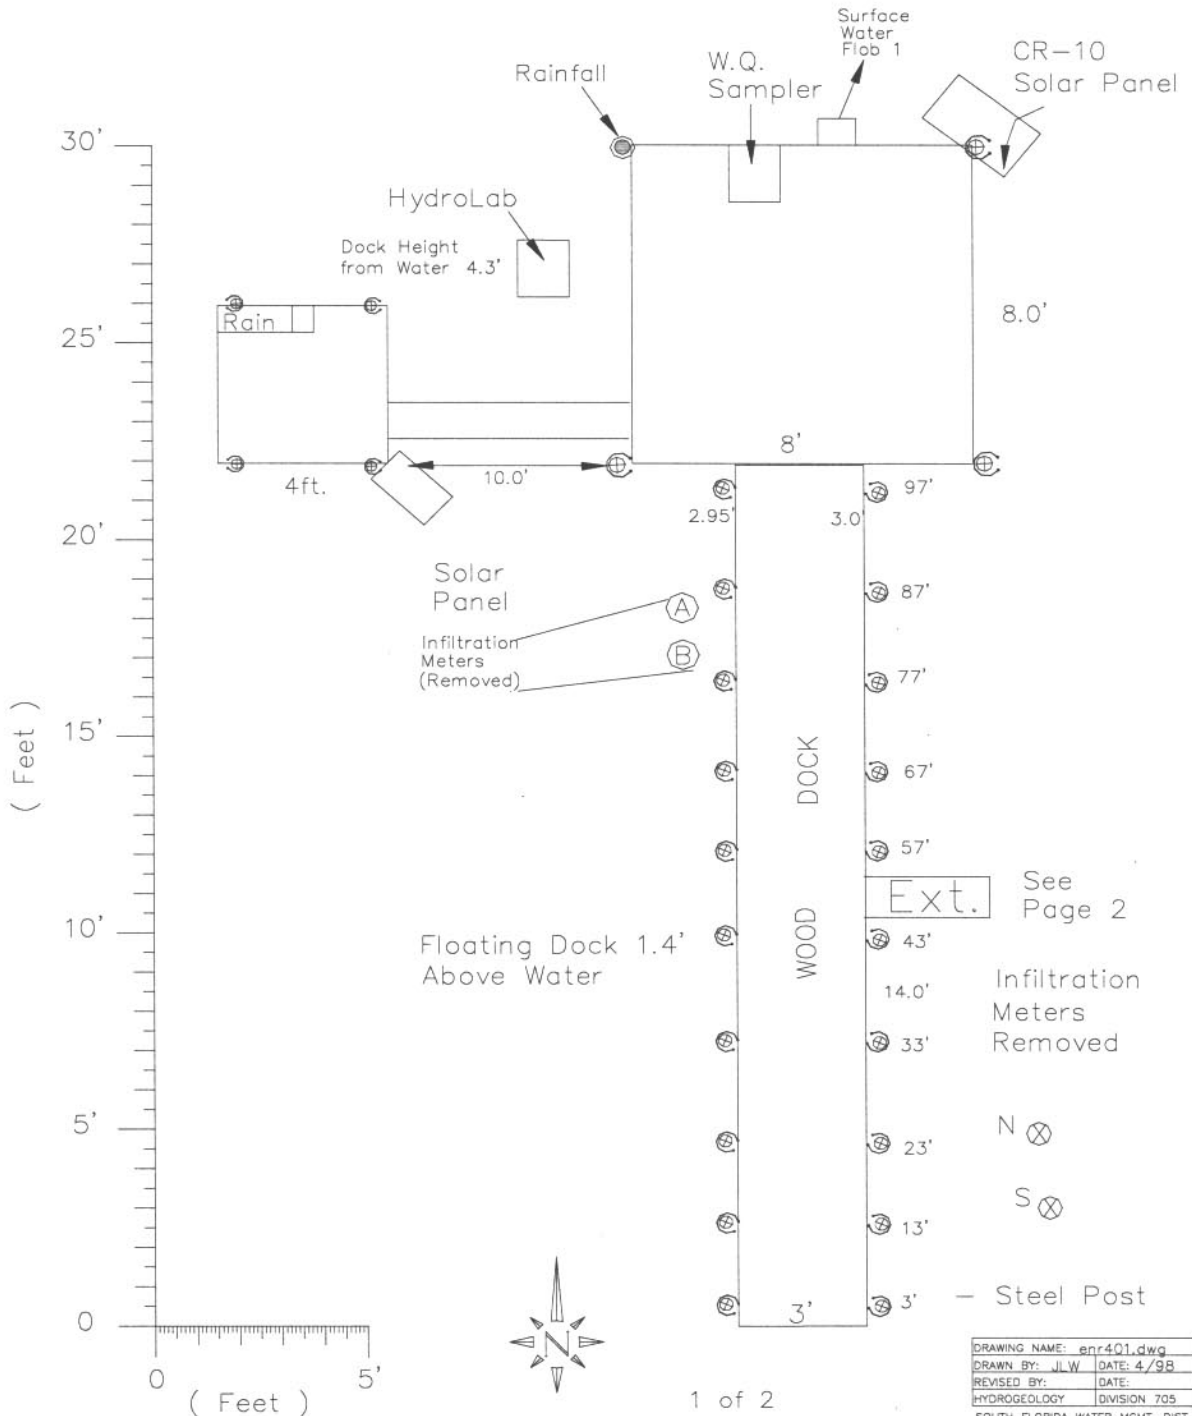

Everglades Nutrient Removal Area

Site 401

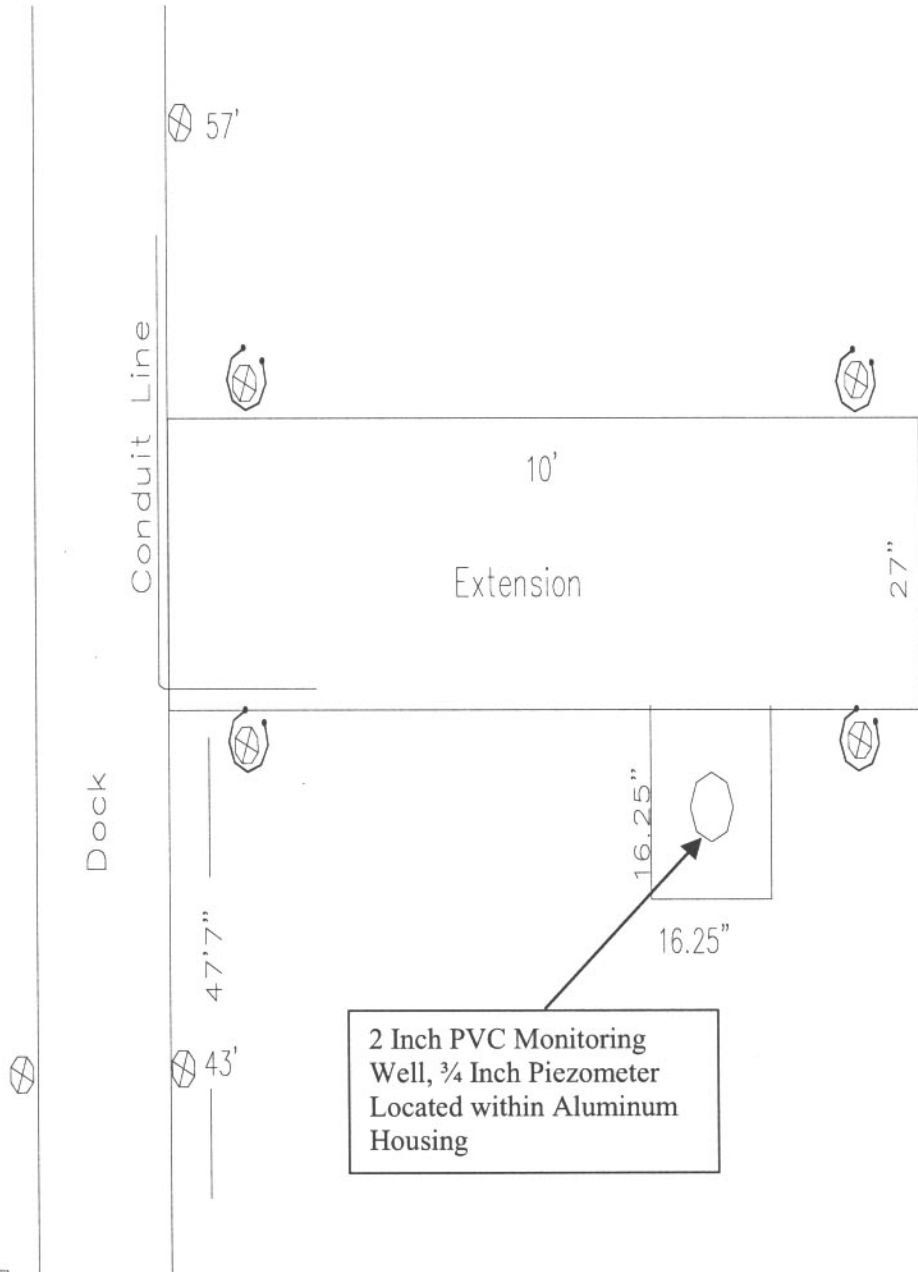

2 Inch PVC Monitoring Well, 3/4 Inch Piezometer Located within Aluminum Housing

To South End of Dock



DRAWING NAME: enr401a
DRAWN BY: J.W. DATE: 9/98
REVISED BY: DATE:
HYDROGEOLOGY DIVISION 705
SOUTH FLORIDA WATER MGMT. DIST.