


MONITOR WELL INSTALLATION RECORD

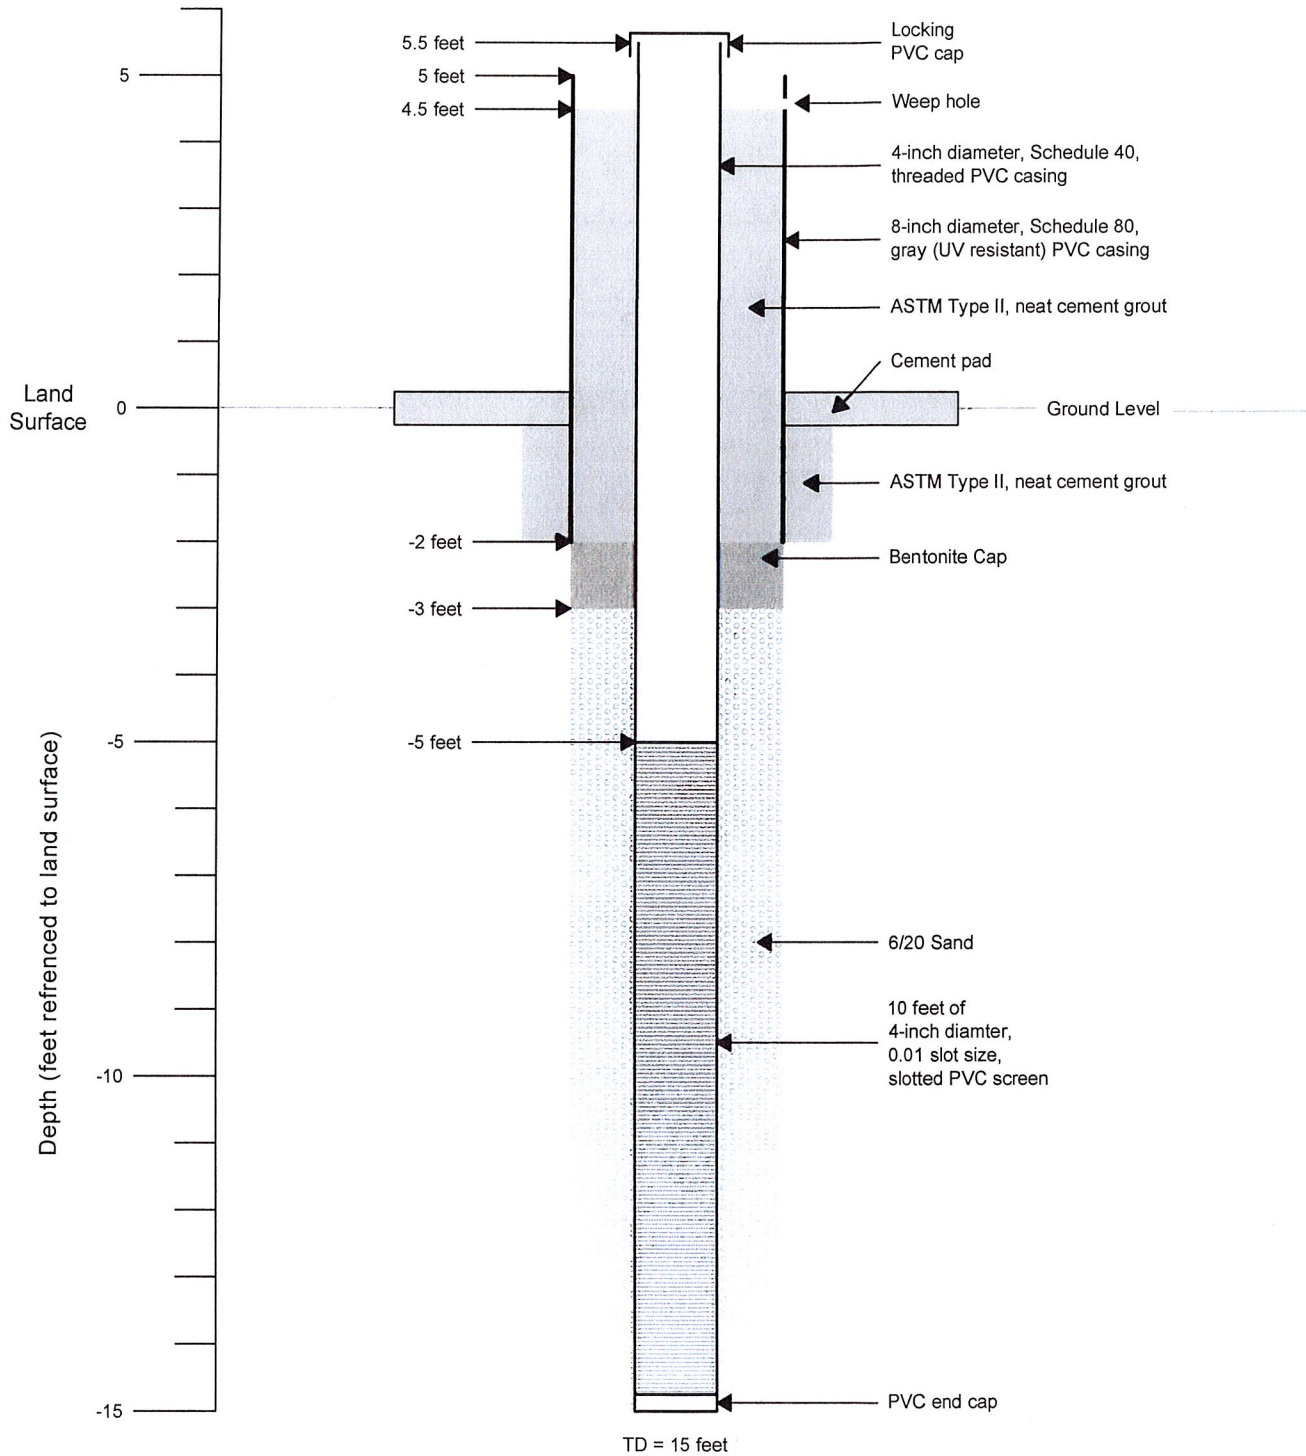

WELL NO. SOCREW-1
 BORING DIAMETER 12-inch
 DATE INSTALLED 11-19-15
 LOCATION 262027.3, 814107.4 Lee County, Florida




GFA INTERNATIONAL, INC.
 5851 Country Lakes Drive
 Fort Myers, Florida 33905
 PH: 239-489-2443 FAX: 239-489-3438


PROJECT:
 Southern CREW
 Monitor Well Installation
 Bonita Springs, Lee County, FL

DRAWN BY: WPG	CHECKED BY:	DATE: 11/24/15 02/22/16 (Rev.)
FILE NO.: 15-1450.00	APPROVED BY: S. McManus	

MONITOR WELL INSTALLATION RECORD

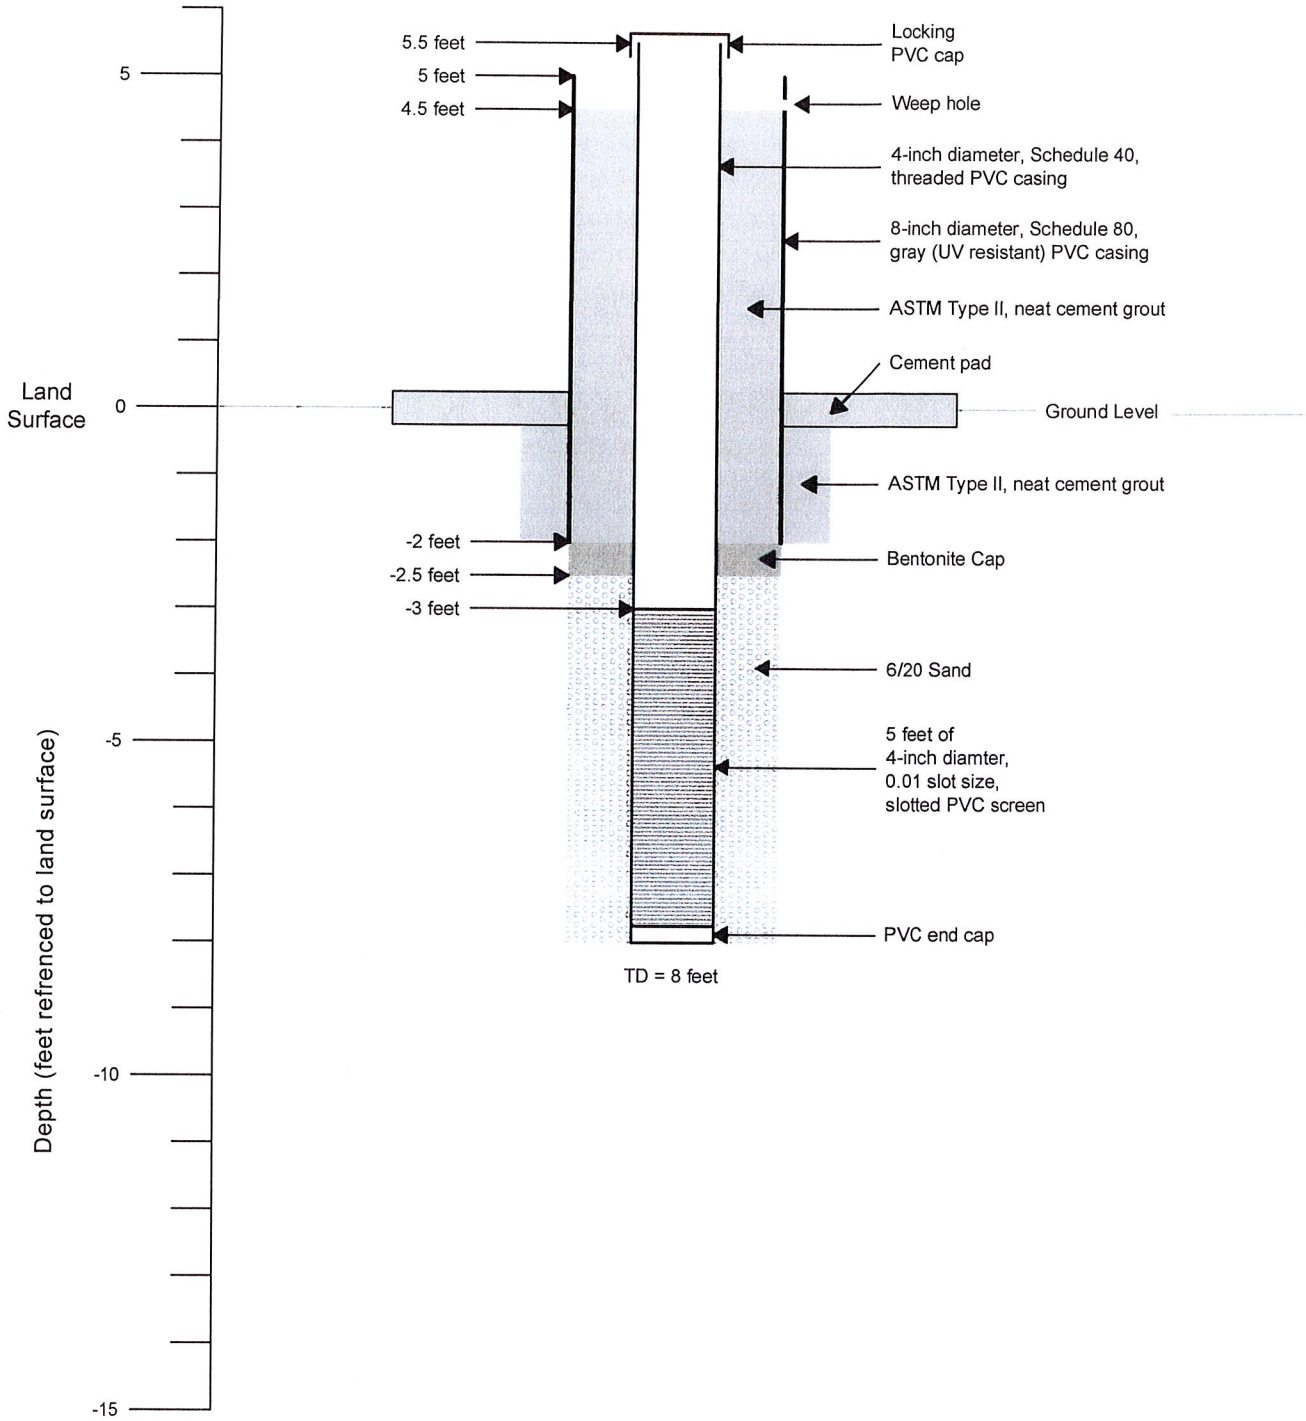

WELL NO. SOCREW-2
 BORING DIAMETER 12-inch
 DATE INSTALLED 11-19-15
 LOCATION 262104.4, 814028.8 Lee County, Florida

	GFA INTERNATIONAL, INC. 5851 Country Lakes Drive Fort Myers, Florida 33905 PH: 239-489-2443 FAX: 239-489-3438	
	PROJECT: Southern CREW Monitor Well Installation Bonita Springs, Lee County, FL	
DRAWN BY: <u>WPG</u>	CHECKED BY:	DATE: <u>11/24/15</u> <u>02/22/16 (Rev.)</u>
FILE NO.: <u>15-1450.00</u>	APPROVED BY: <u>S. McManus</u>	